

RIGHT-OF-WAY AND TRACK MAP.

CHICAGO, INDIANAPOLIS & LOUISVILLE RAILWAY

FROM STATION 11735+66 TO 11790

SCALE 1"=100 FT.

511 F V-24



L N A & C R Y C O .

OFFICE OF CHIEF ENGINEER

# MAP OF CLEAR CREEK INDIANA

Scale 1"=100'  
FIELD BOOK 27 Page 69  
" " " 71


Jan'y, 1893  
Chas. H. M.  
CORRECTED Jan'y 1901.

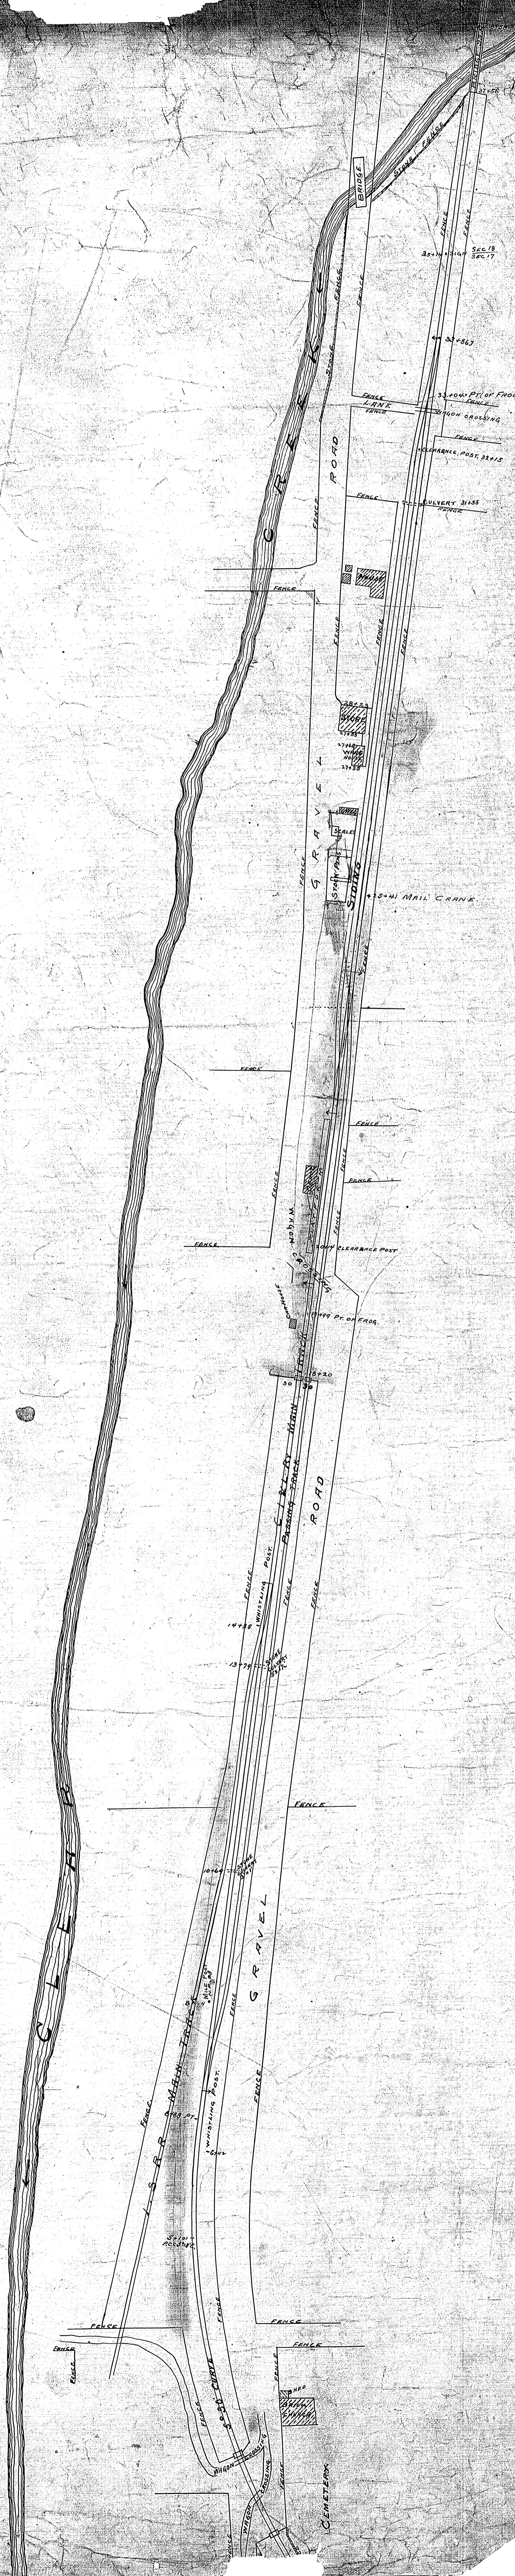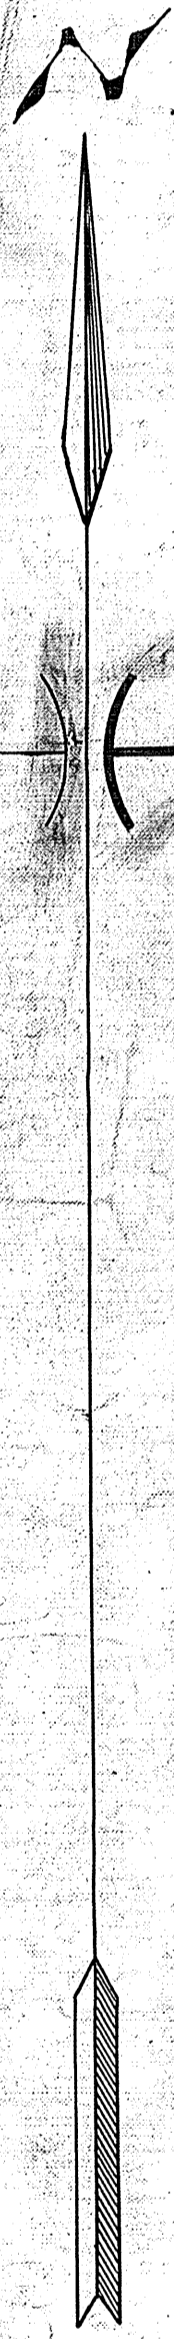



NO.	GRANTOR	GRANTEE	INSTRUMENT	DATE	RECORD	CUST. NO.	REMARKS
1							N.A. & S. Charter
2							N.A. & S. Charter
3							N.A. & S. Charter
4							N.A. & S. Charter
5							N.A. & S. Charter
6							N.A. & S. Charter
7							N.A. & S. Charter
8	M.G. Hunter Stone Co.	L.N.A. & C.	Quit Claim	April 19, 1892	D.B. 25 Pg. 457-8	Mo. 19	
9	Geo. & Elizabeth Bode	C. I. & L.	Warranty	Oct. 2, 1925	D.B. 75 Pg. 266	Oct. 2, 1925	Mo. 98
10	Edward & Virginia Hoadley	C. I. & L.	Warranty	June 16, 1925	D.B. 114 Pg. 109-110	Aug. 19, 1925	Mo. 200
11	ANETTA & EDWIN STEPHENSON	C. I. & L.	WARRANTY	MAY 28, 1925	D.B. 117 Pg. 288	JUNE 10, 1925	Mo. 203
12	MORRIS & HELEN WRIGHT	MONON R.R.	WARRANTY	JUNE 11, 1924	D.B. 120 Pg. 110	JUNE 11, 1924	Mo. 205 & 204
13	WESTINGHOUSE ELECTRIC CO.	MONON R.R.	EASEMENT	JULY 3, 1928	D.B. 127 Pg. 464	AUG. 9, 1928	Mo. 209
14	PUB. SER. COMM. & MONROE COUNTY COMMISSIONERS	MONON R.R.	PETITION	AUG. 6, 1960			Mo. 210
15	R. H. & M. A. STEPHENSON	MONON R.R.	WARRANTY	DEC. 3, 1960	D.B. 136 Pg. 438	DEC. 10, 1960	Mo. 211
16	JOHN & PIGE, INC.		EASEMENT	NOV. 2, 1960	D.B. 135 Pg. 395-3	DEC. 2, 1960	Mo. 212
17	BLOOMINGTON ADV. ASSN.		WARRANTY	JAN. 5, 1961	D.B. 137 Pg. 250	FEB. 17, 1961	Mo. 213
18	BLOOMINGTON ADV. ASSN.	MONON R.R.	WARRANTY	JAN. 5, 1961	D.B. 137 Pg. 249	FEB. 17, 1961	Mo. 214



Monroe County, Ind.  
Val. Sect. No. 7. Map 5-1c.

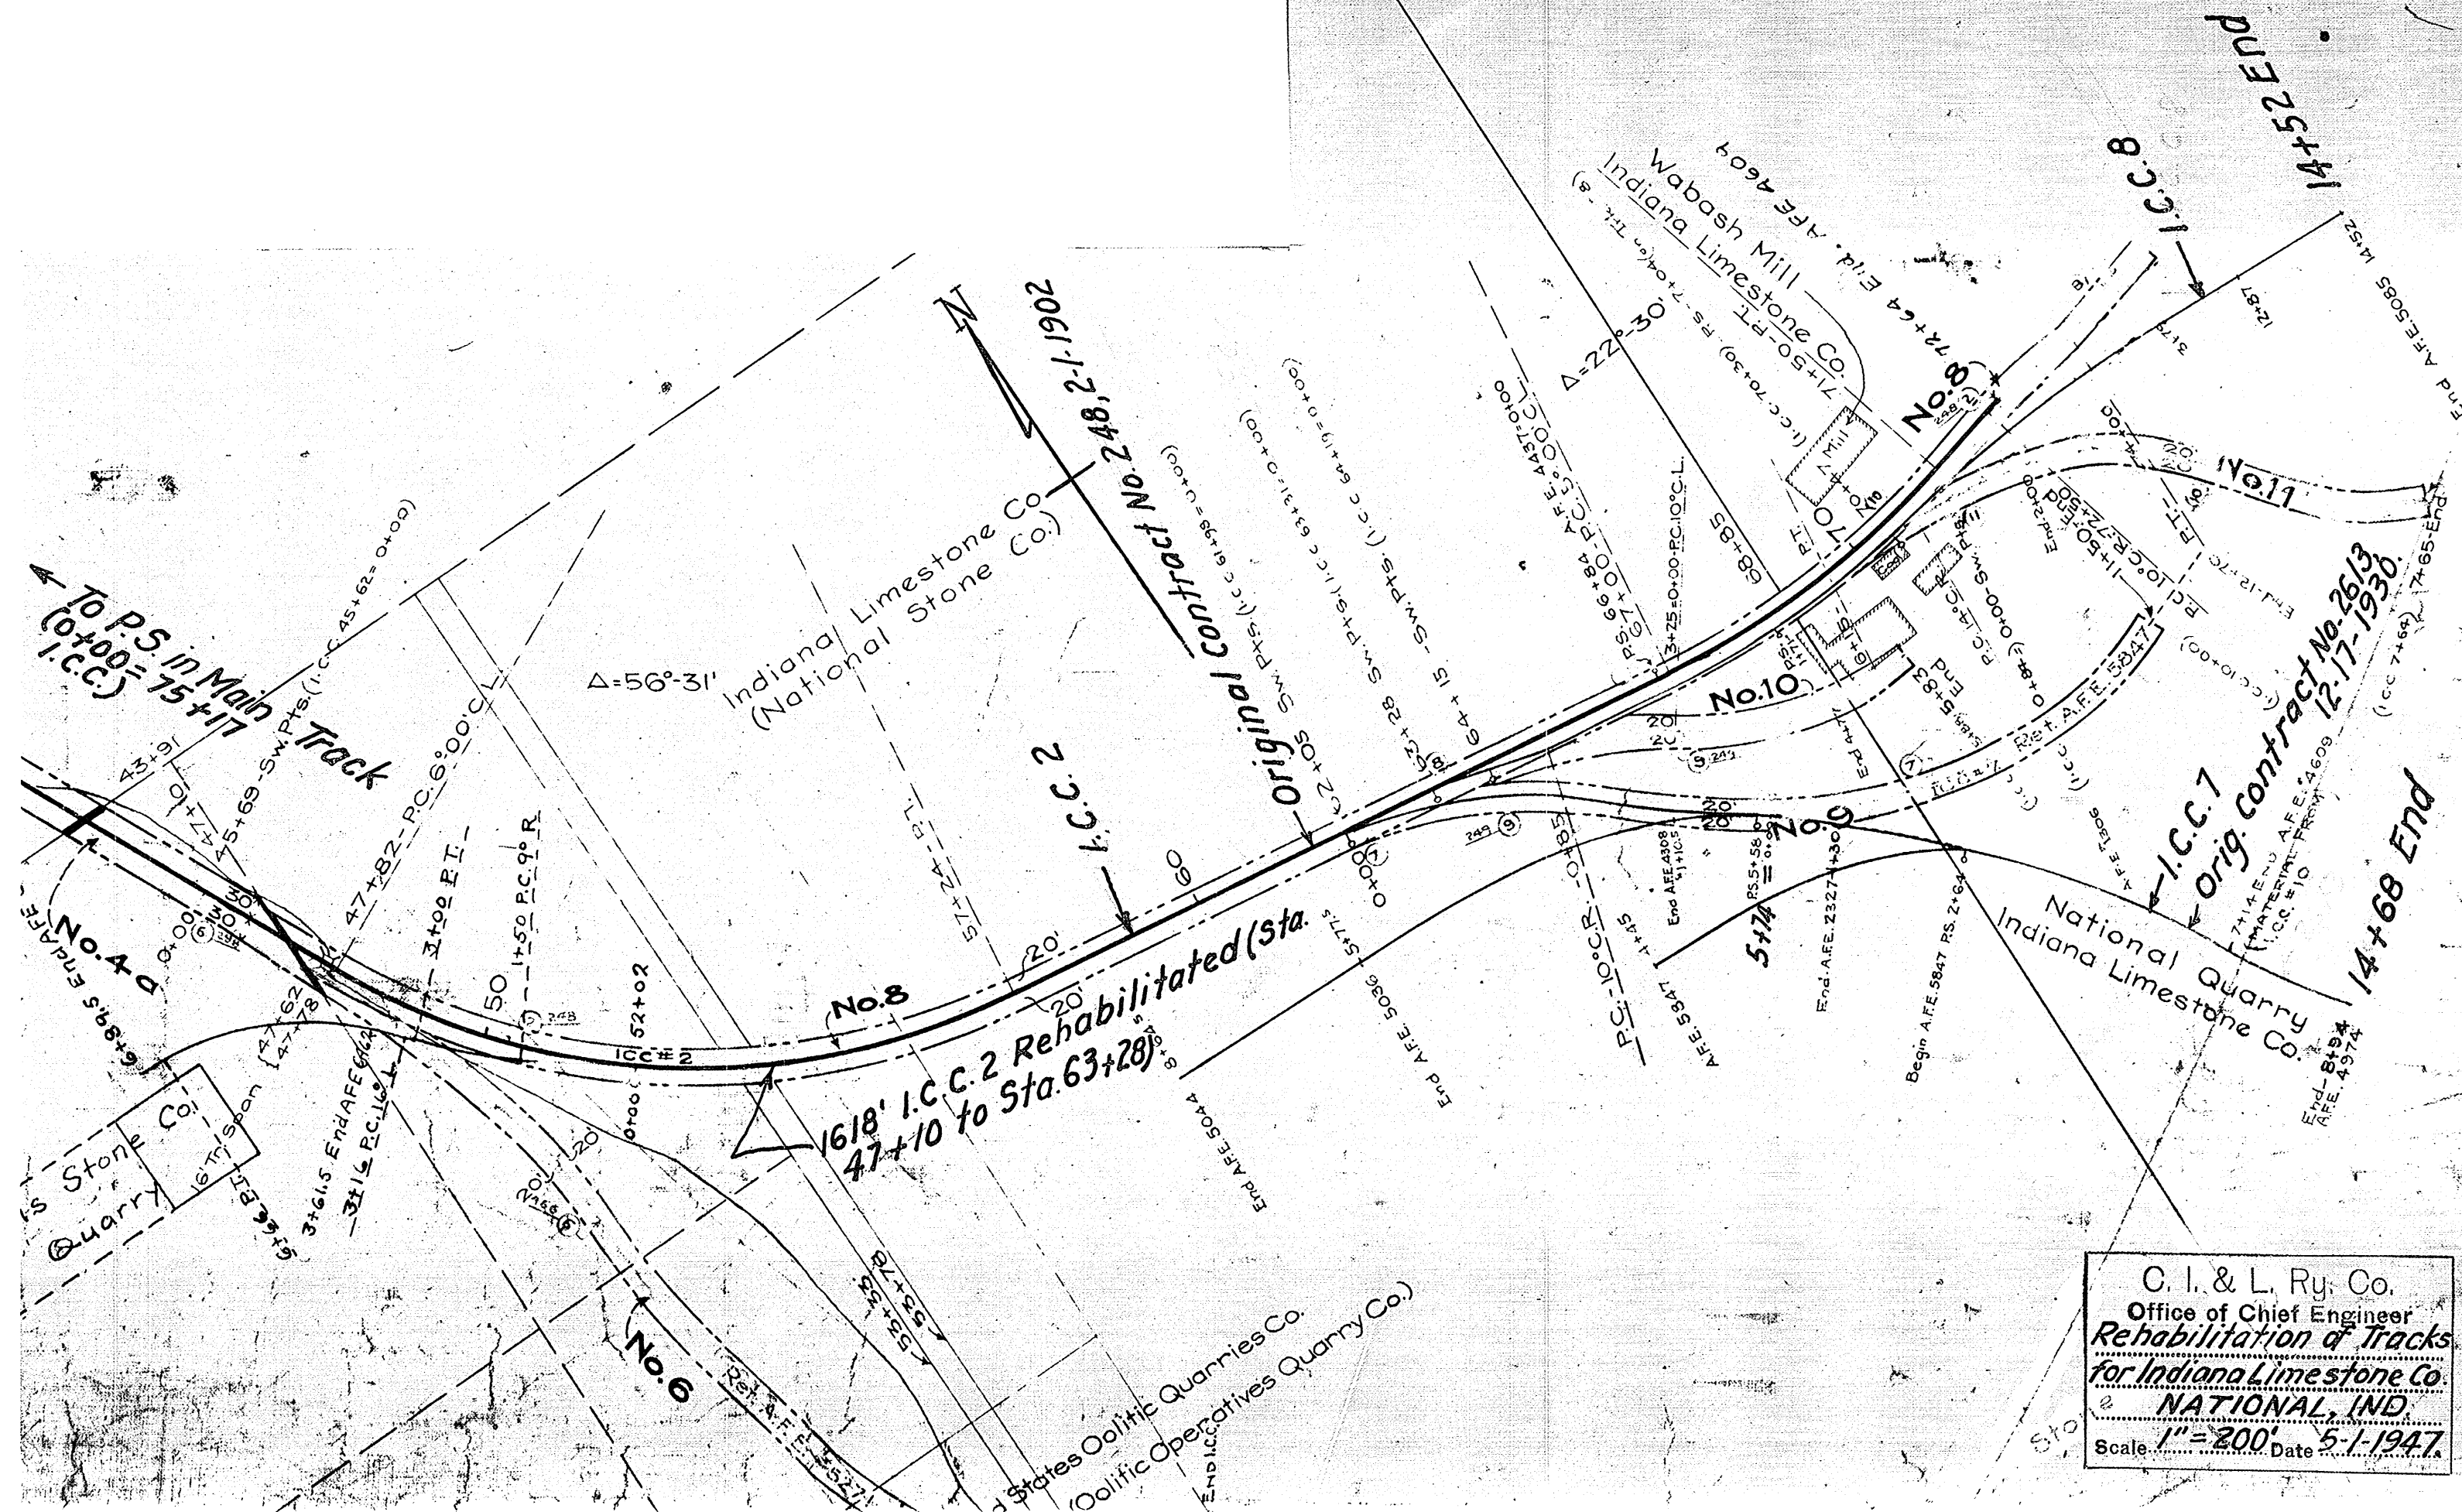

C. I. & L. Ry. Co.  
Office of Chief Engineer  
**Rehabilitation of Tracks**  
**for Indiana Limestone Co.**  
**NATIONAL, IND.**  
Scale 1"=200' Date 5-1-1947

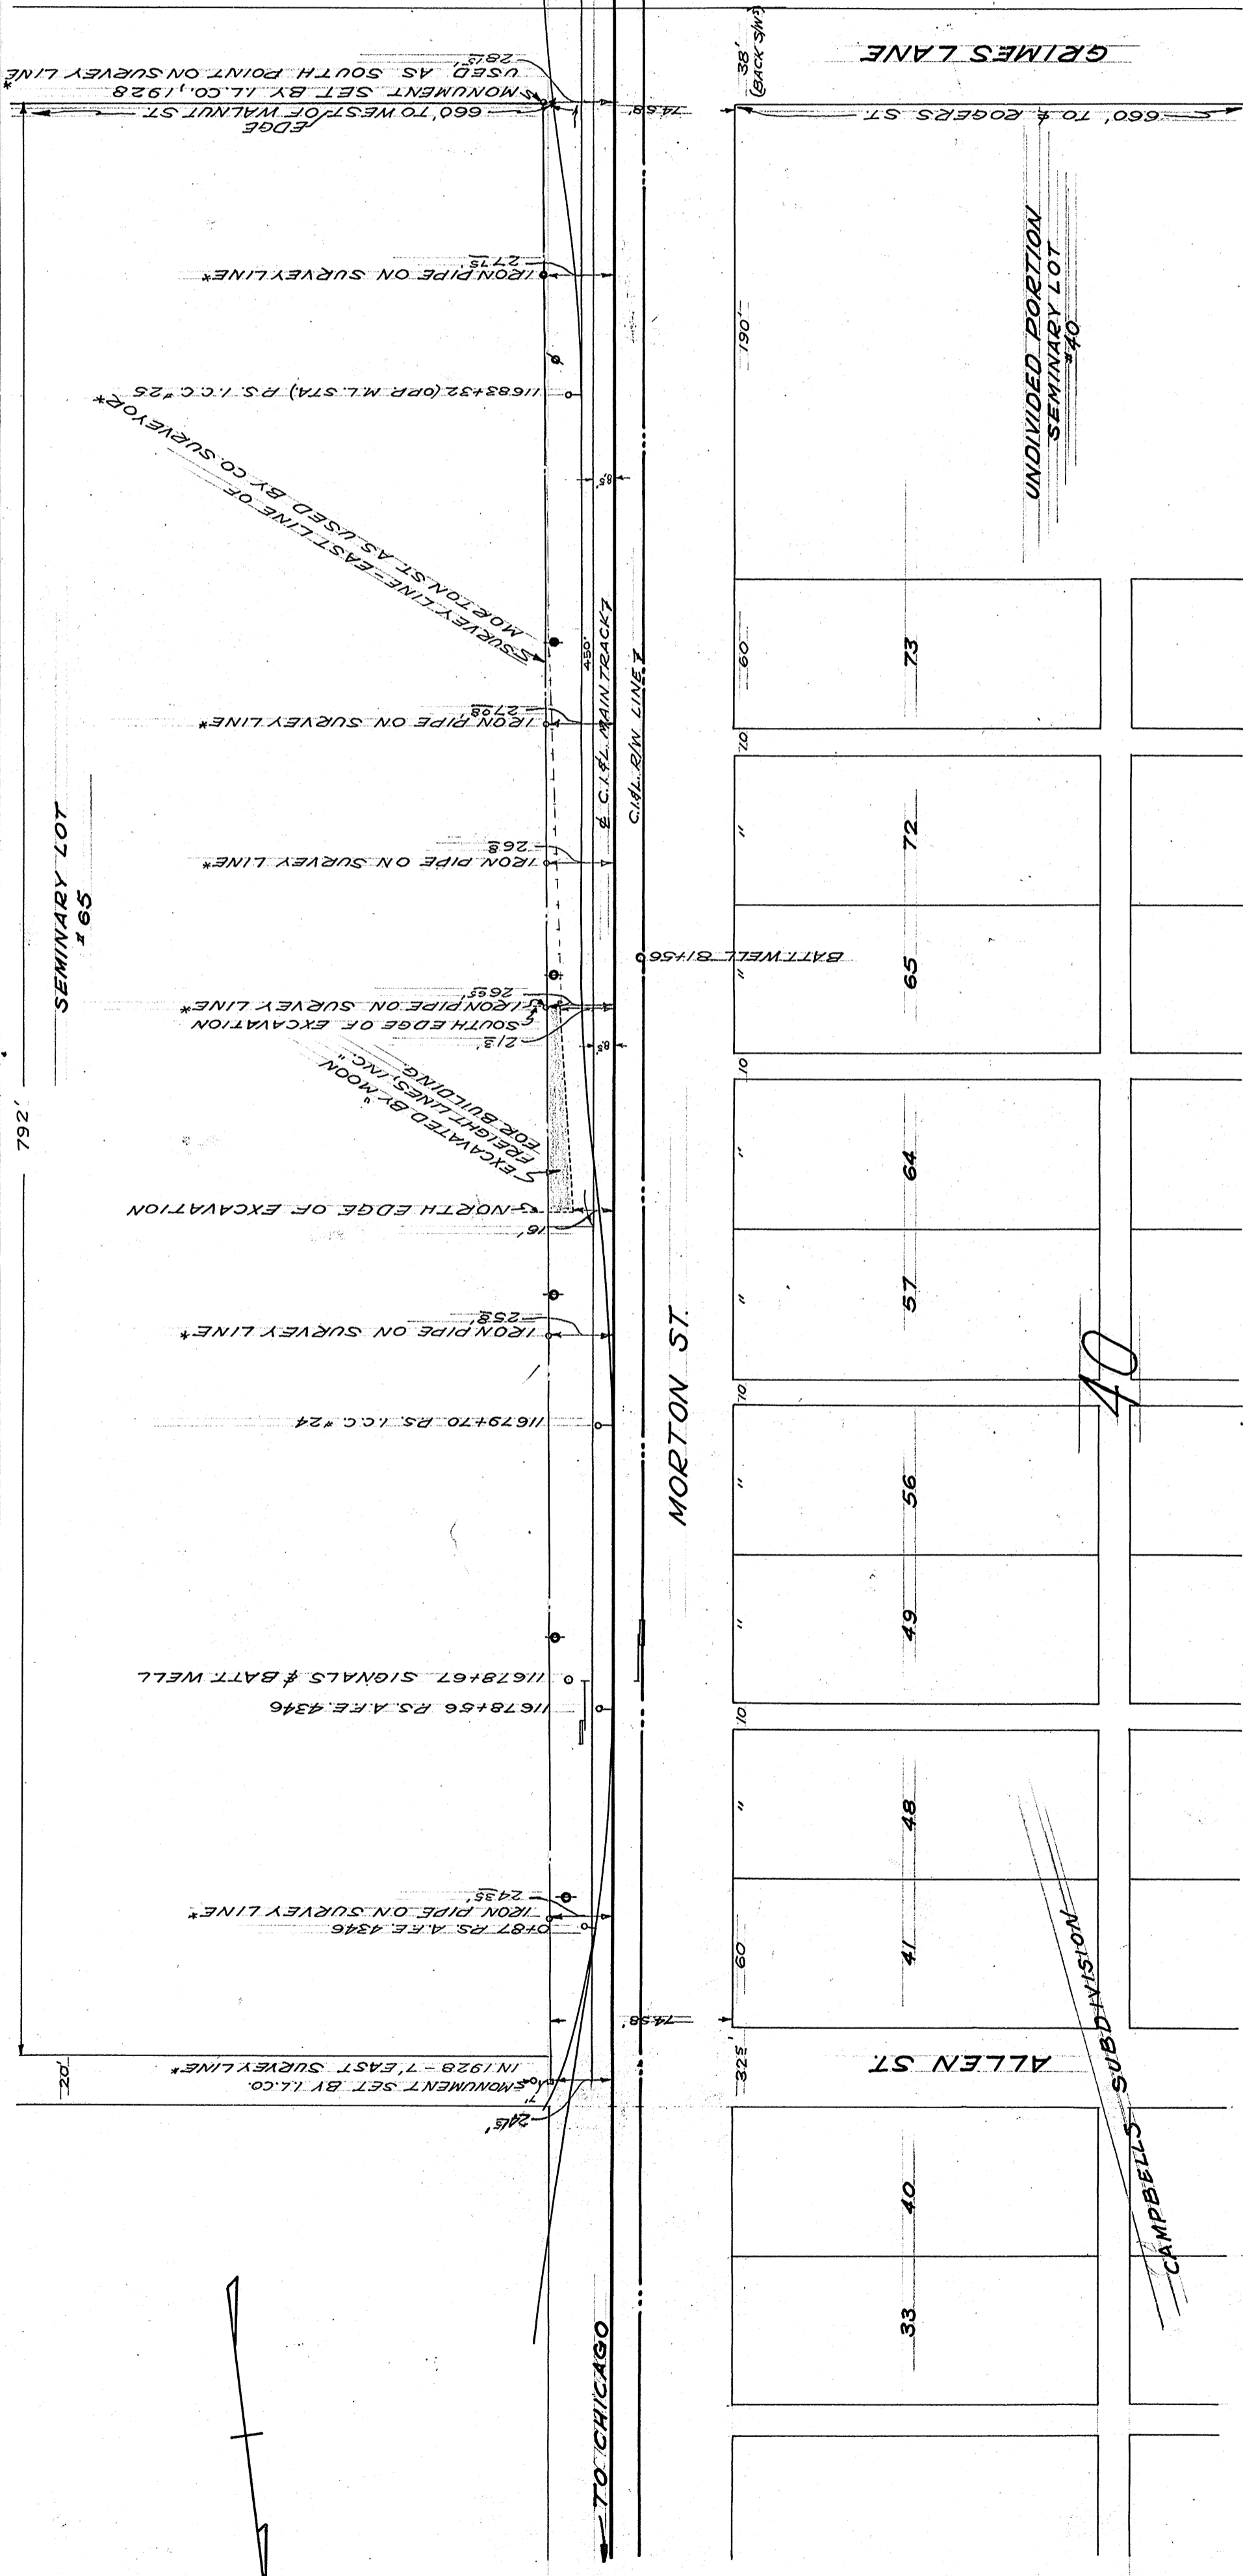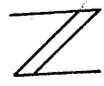


\* NOTE

REFERENCES TO SURVEY LINE PERTAIN TO A LEGAL SURVEY MADE BY JOHN J. STAPLETON (REGISTERED) COUNTY SURVEYOR FOR MONROE COUNTY, IND.


BLOOMINGTON, IND.  
PERRY TWP - MONROE CO.

CHICAGO, INDIANAPOLIS AND LOUISVILLE RY. CO.		
PLAT OF AREA IN MORTON ST, SHOWING ENCROACHMENT BY MOON FREIGHT LINES, INC.		
BLOOMINGTON, IND.		
OFFICE OF CHIEF ENGINEER LAFAYETTE, IND.		
SCALE 1"=50' DATE 5-10-55		
REVISIONS	DATE	ITEM
A.F.E.	DEPT.	VALUATION SECTION
		V2a
DRAWN ROL		DRAWING NO.
TRACED ROL		D-27-MSE
CHECKED		

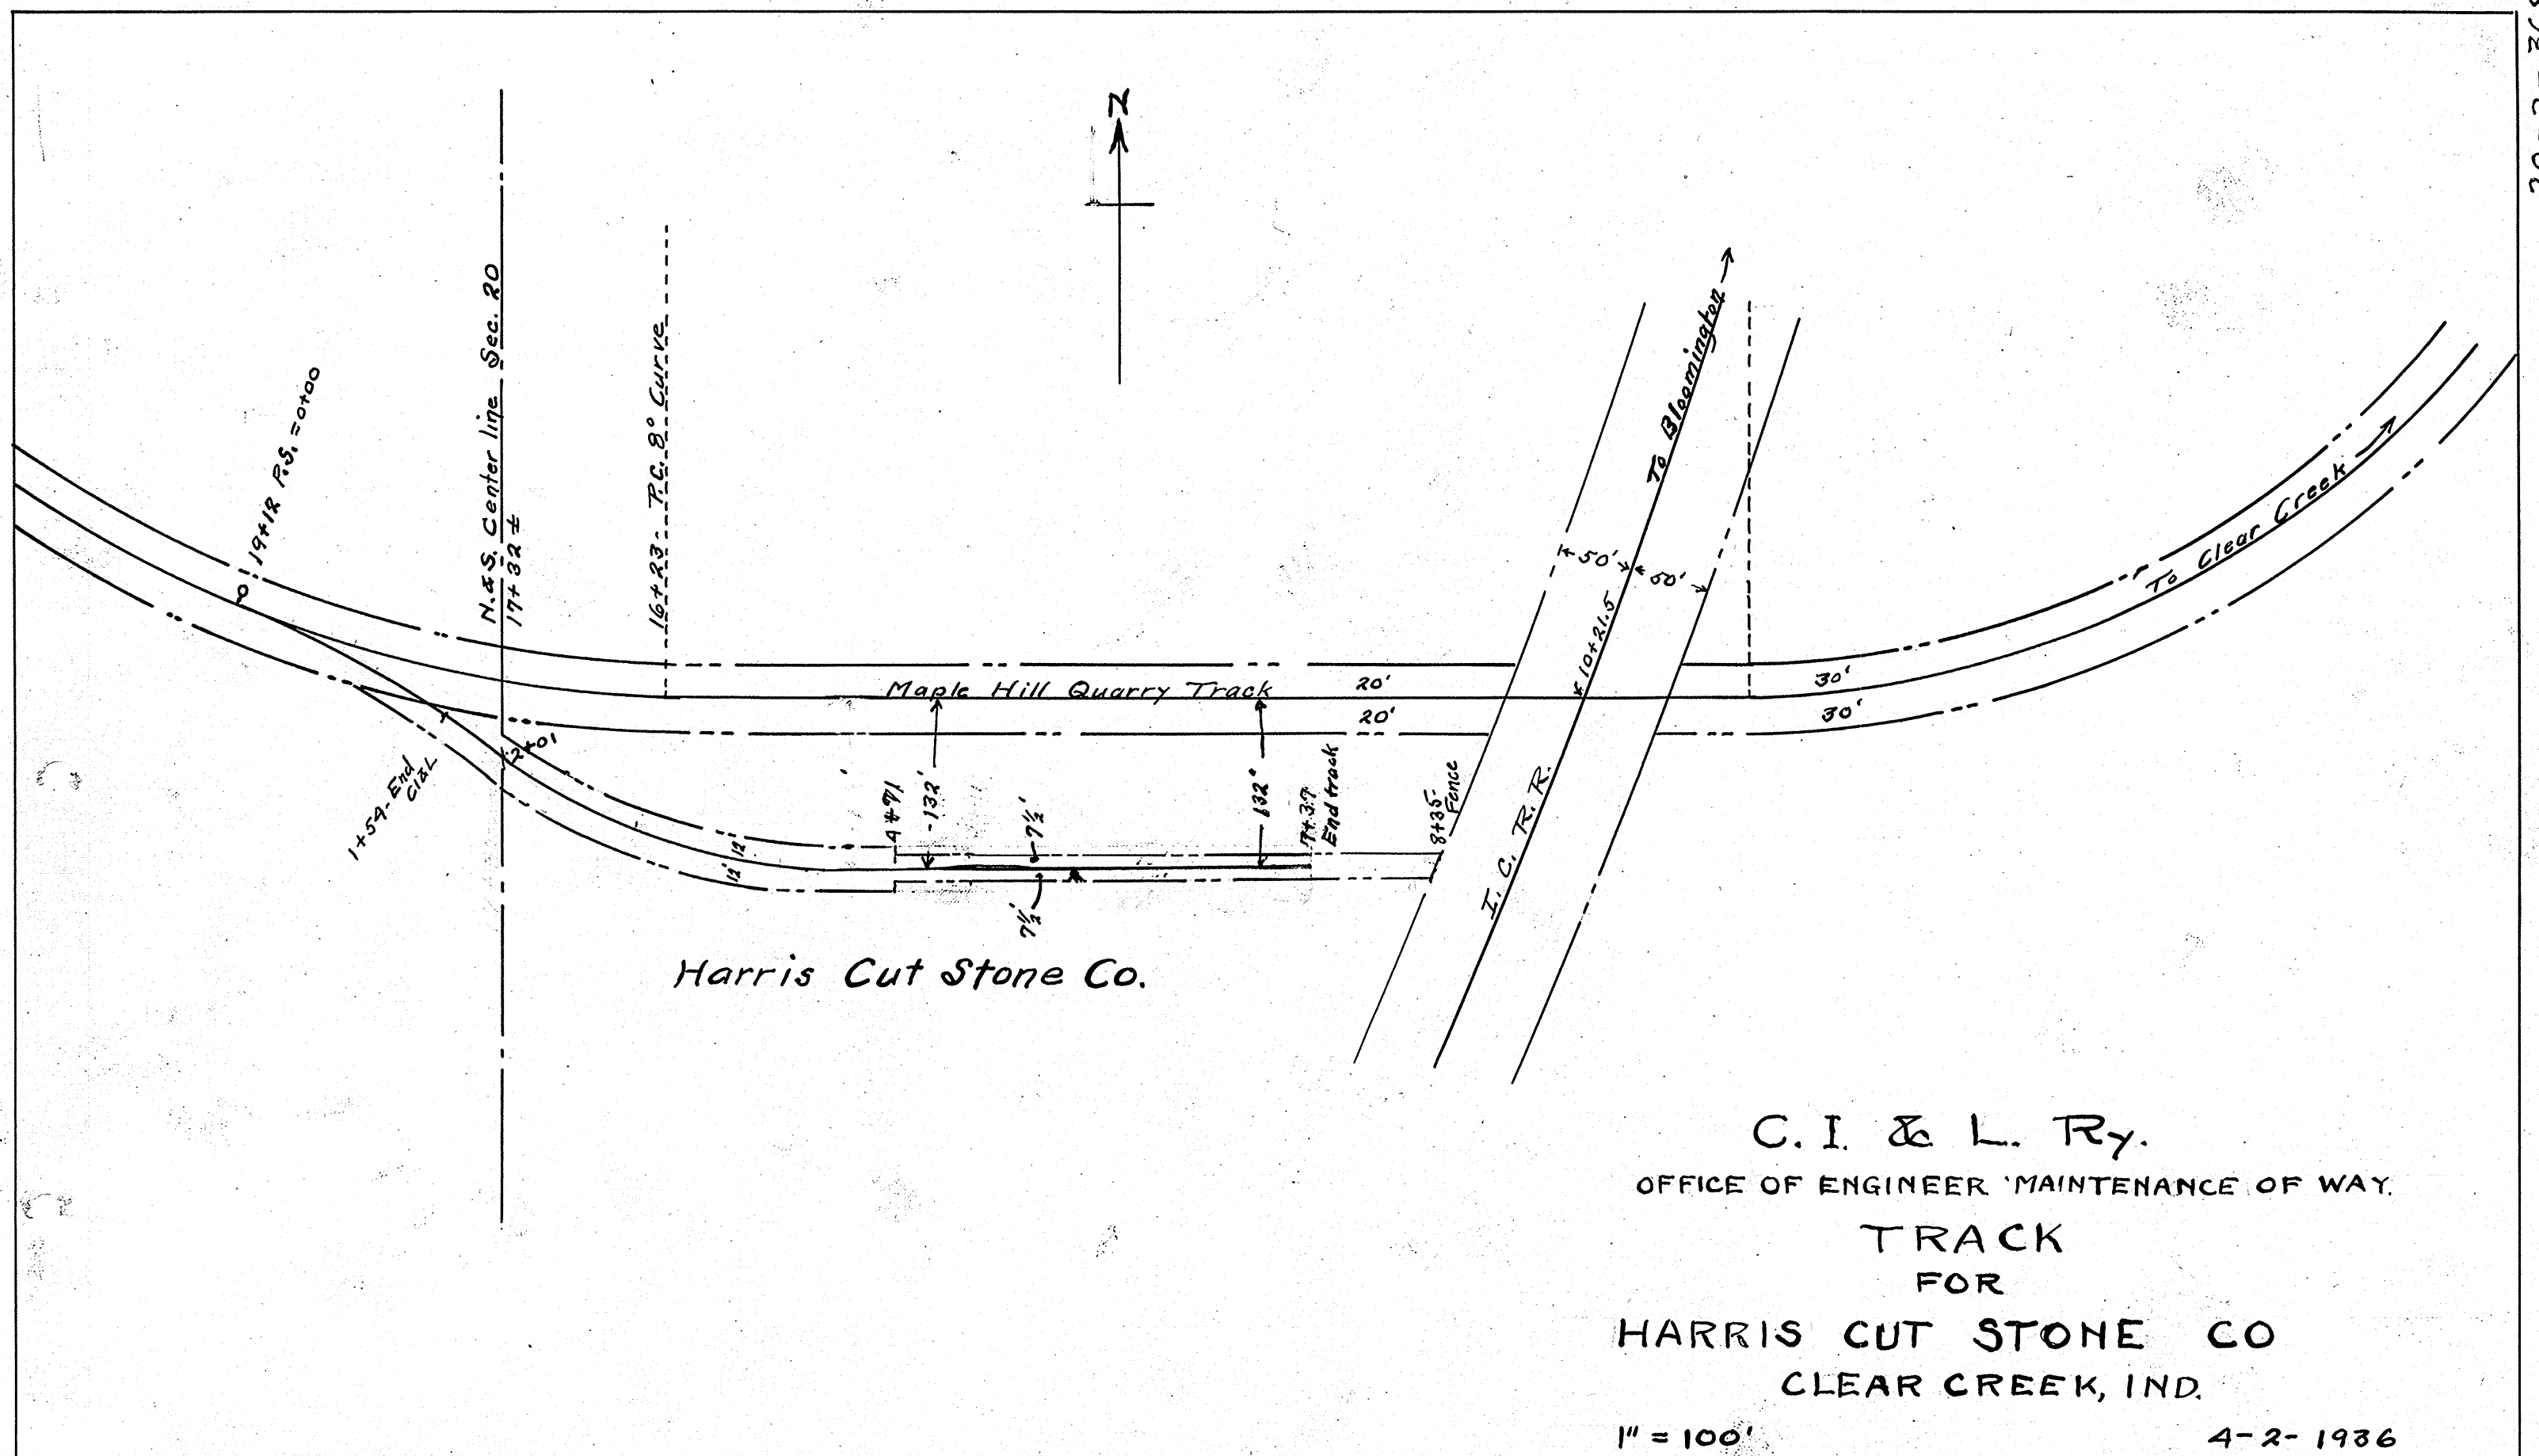


Note:—  
C.I. & L. Ry. (& Branches) Shown in Red.  
All Quarry Tracks " " Green  
Illinois Central R.R. " " Yellow  
C.M. St. P. & P. R.R. " " Yellow


Note:—  
Operating Quarries,  
Shown in shaded blocks, thus: [shaded block symbol]

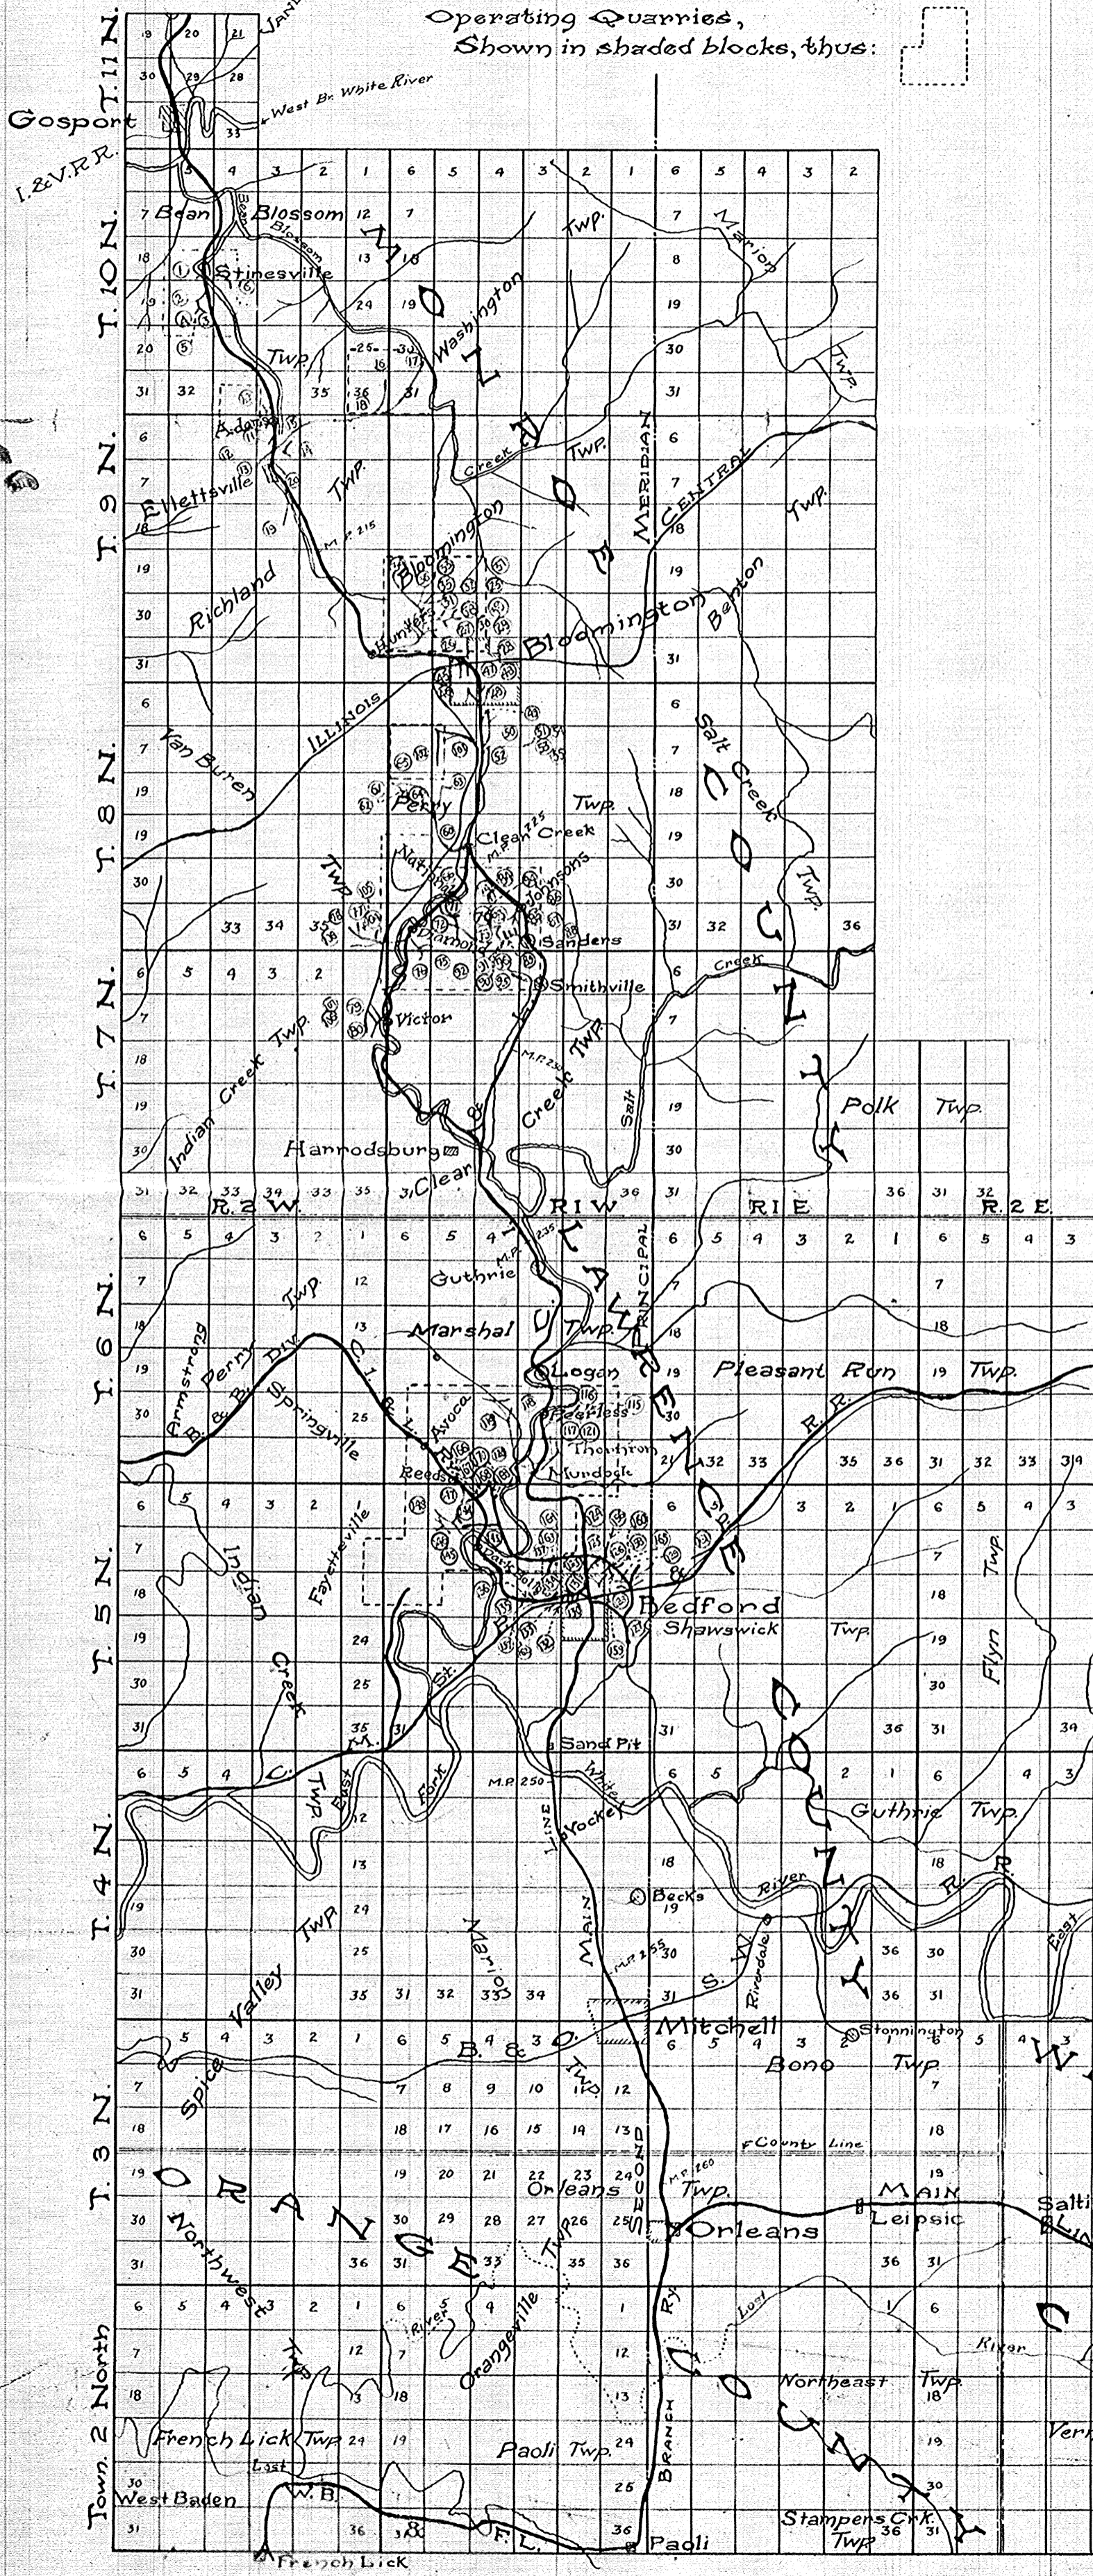

## MILLS & QUARRIES on Connecting Railroads



Location No.	Name of Mill or Quarry	Distance from Main Line in Feet	Maximum Grade
I. C. R.R.			
101	McDoel Mill	Bloomington	
102	Radley Mill	"	
103	Smith Quarry	"	
104	Markham Quarry	"	
105	Indian Hill Mill	Victor	
106	Victor Oolitic Stone Co. Quarry	"	
107	" " " Mill	"	
108	Shawnee Stone Co. Quarry	Diamond	
109	A.J. Flunk Stone Co. Mill	"	
110	" " " "	"	
111	" " " "	"	
112	Quarry # 17	"	
113	" " # 18	"	
C. M. St. P. & P.			
156	Struble Mill	Bedford	
157	Dickinson Mill	"	
158	Dugan "	"	
159	Donnelly "	"	
160	Mc Grath "	"	
161	Furdue "	"	
162	Kowe "	"	
163	A.W. Stone "	"	
164	Highway "	"	
165	" " " "	"	
166	" " " "	"	
167	" " " "	"	
168	Bedford Cut Stone Co. Mill	"	
169	McLaren Mill	"	
170	Bedford Stone Products Co. Mill	"	
171	Walsh Quarry	Oolitic	
172	Hoosier Mill	"	
173	Robin Roost Mill	"	
174	" " Quarry	"	
175	Joiner Mill	"	
176	Helmville Limestone Co. Mill	Helmville	
177	Eureka Quarry	Opxton	
178	Allen Mill	"	
179	Edward Edinger Stone Co. Mill	Bedford	
180	Royal Blue Quarry	"	

 

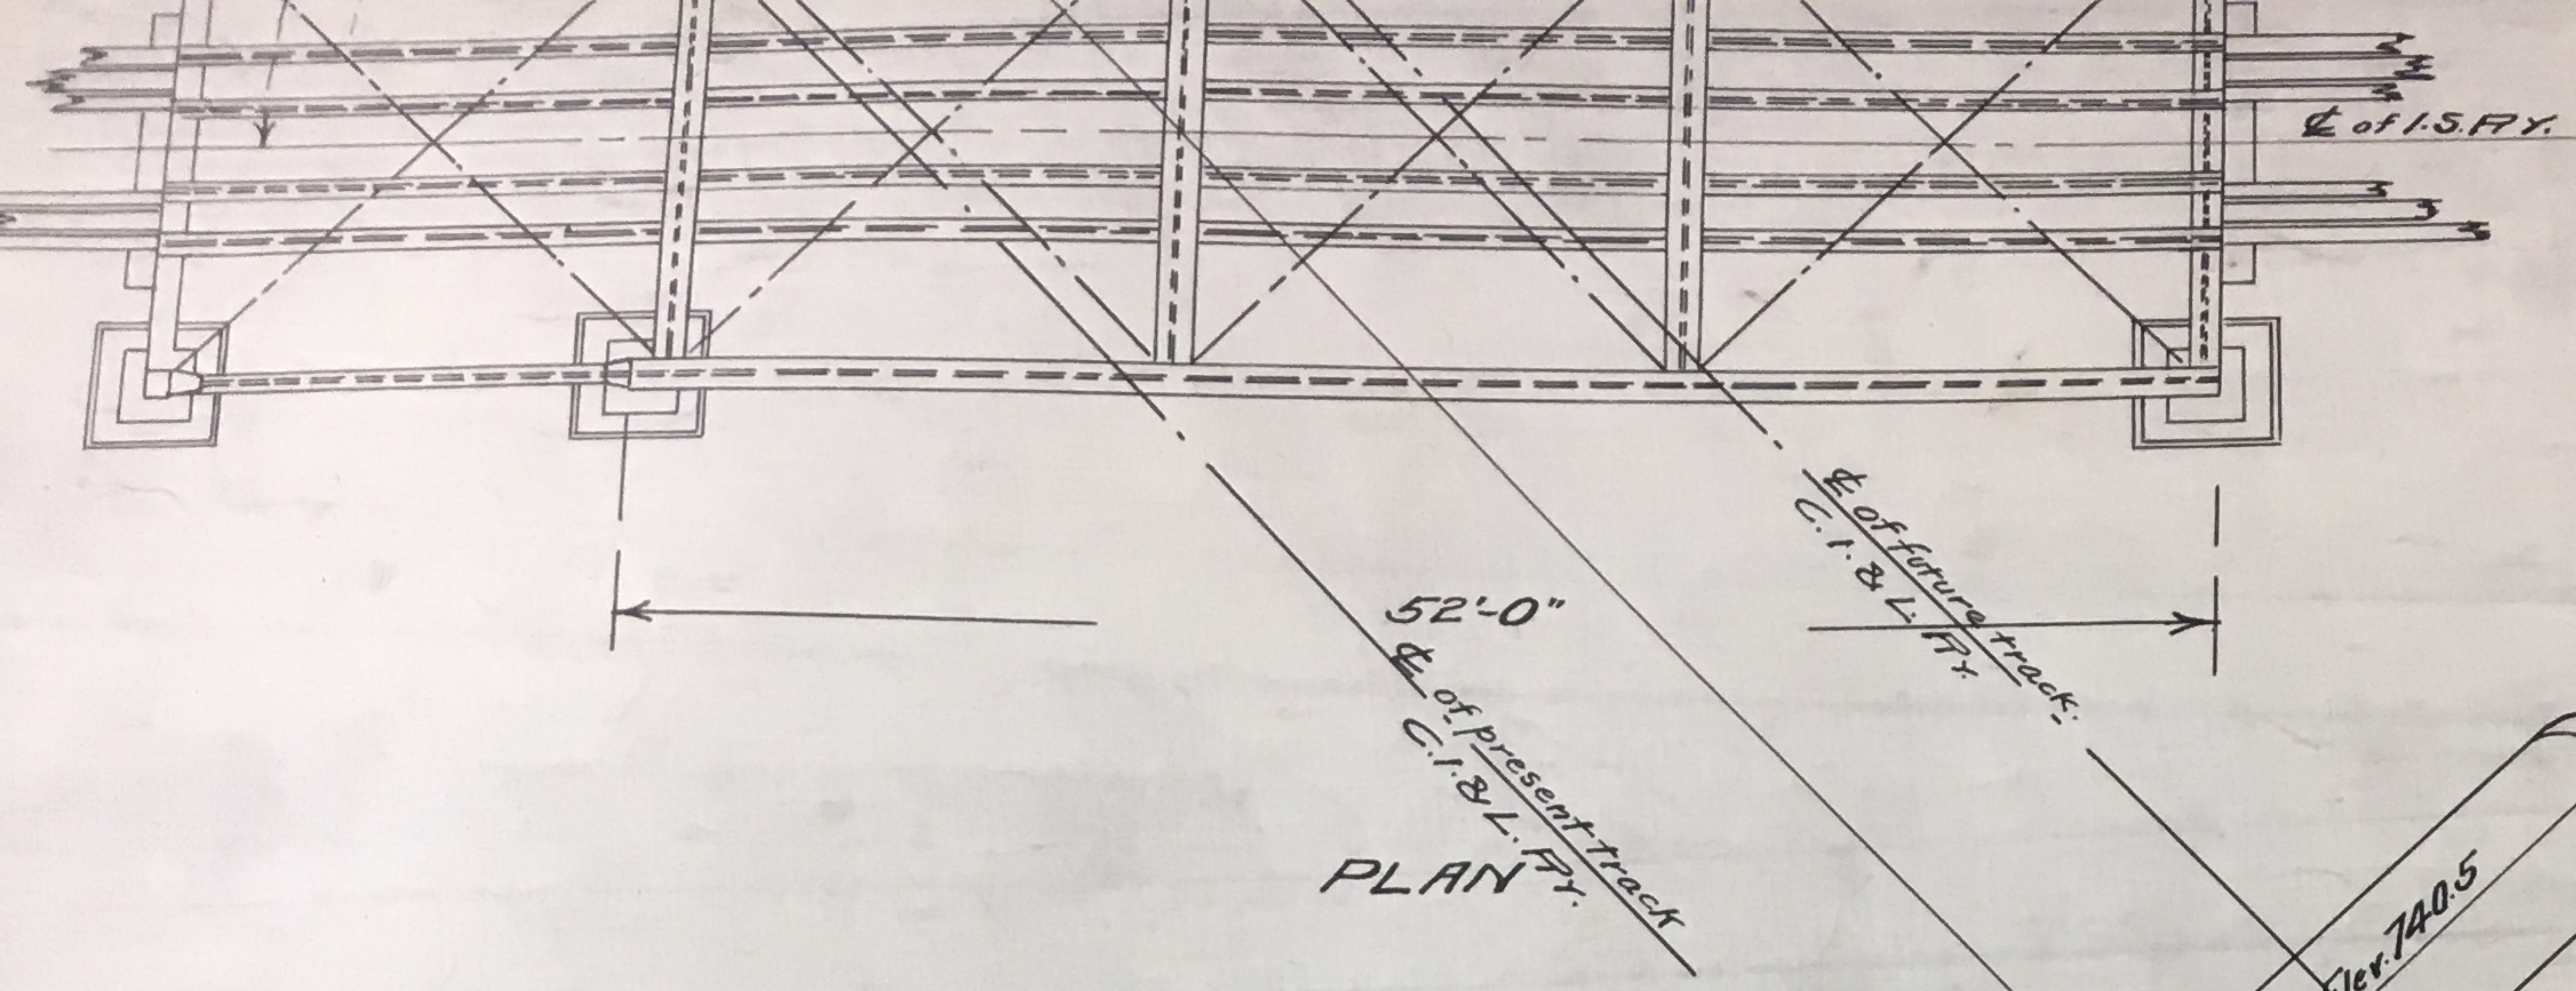

C.I. & L. Ry. Co.  
ENGINEERS' OFFICE.  
PLAN SHOWING PROPOSED  
LOCATION AND PLAN OF  
CROSSING OF THE INDIANAPOLIS  
SOUTHERN RY. WITH THE MAIN  
TRACK OF THE C.I. & L. RY., ALSO  
PLAN OF PROPOSED CONNECTION  
BETWEEN SAID COMPANIES AT  
BLOOMINGTON, IND.

Scales 1"=300' 1/8"=1' 4-17-05.

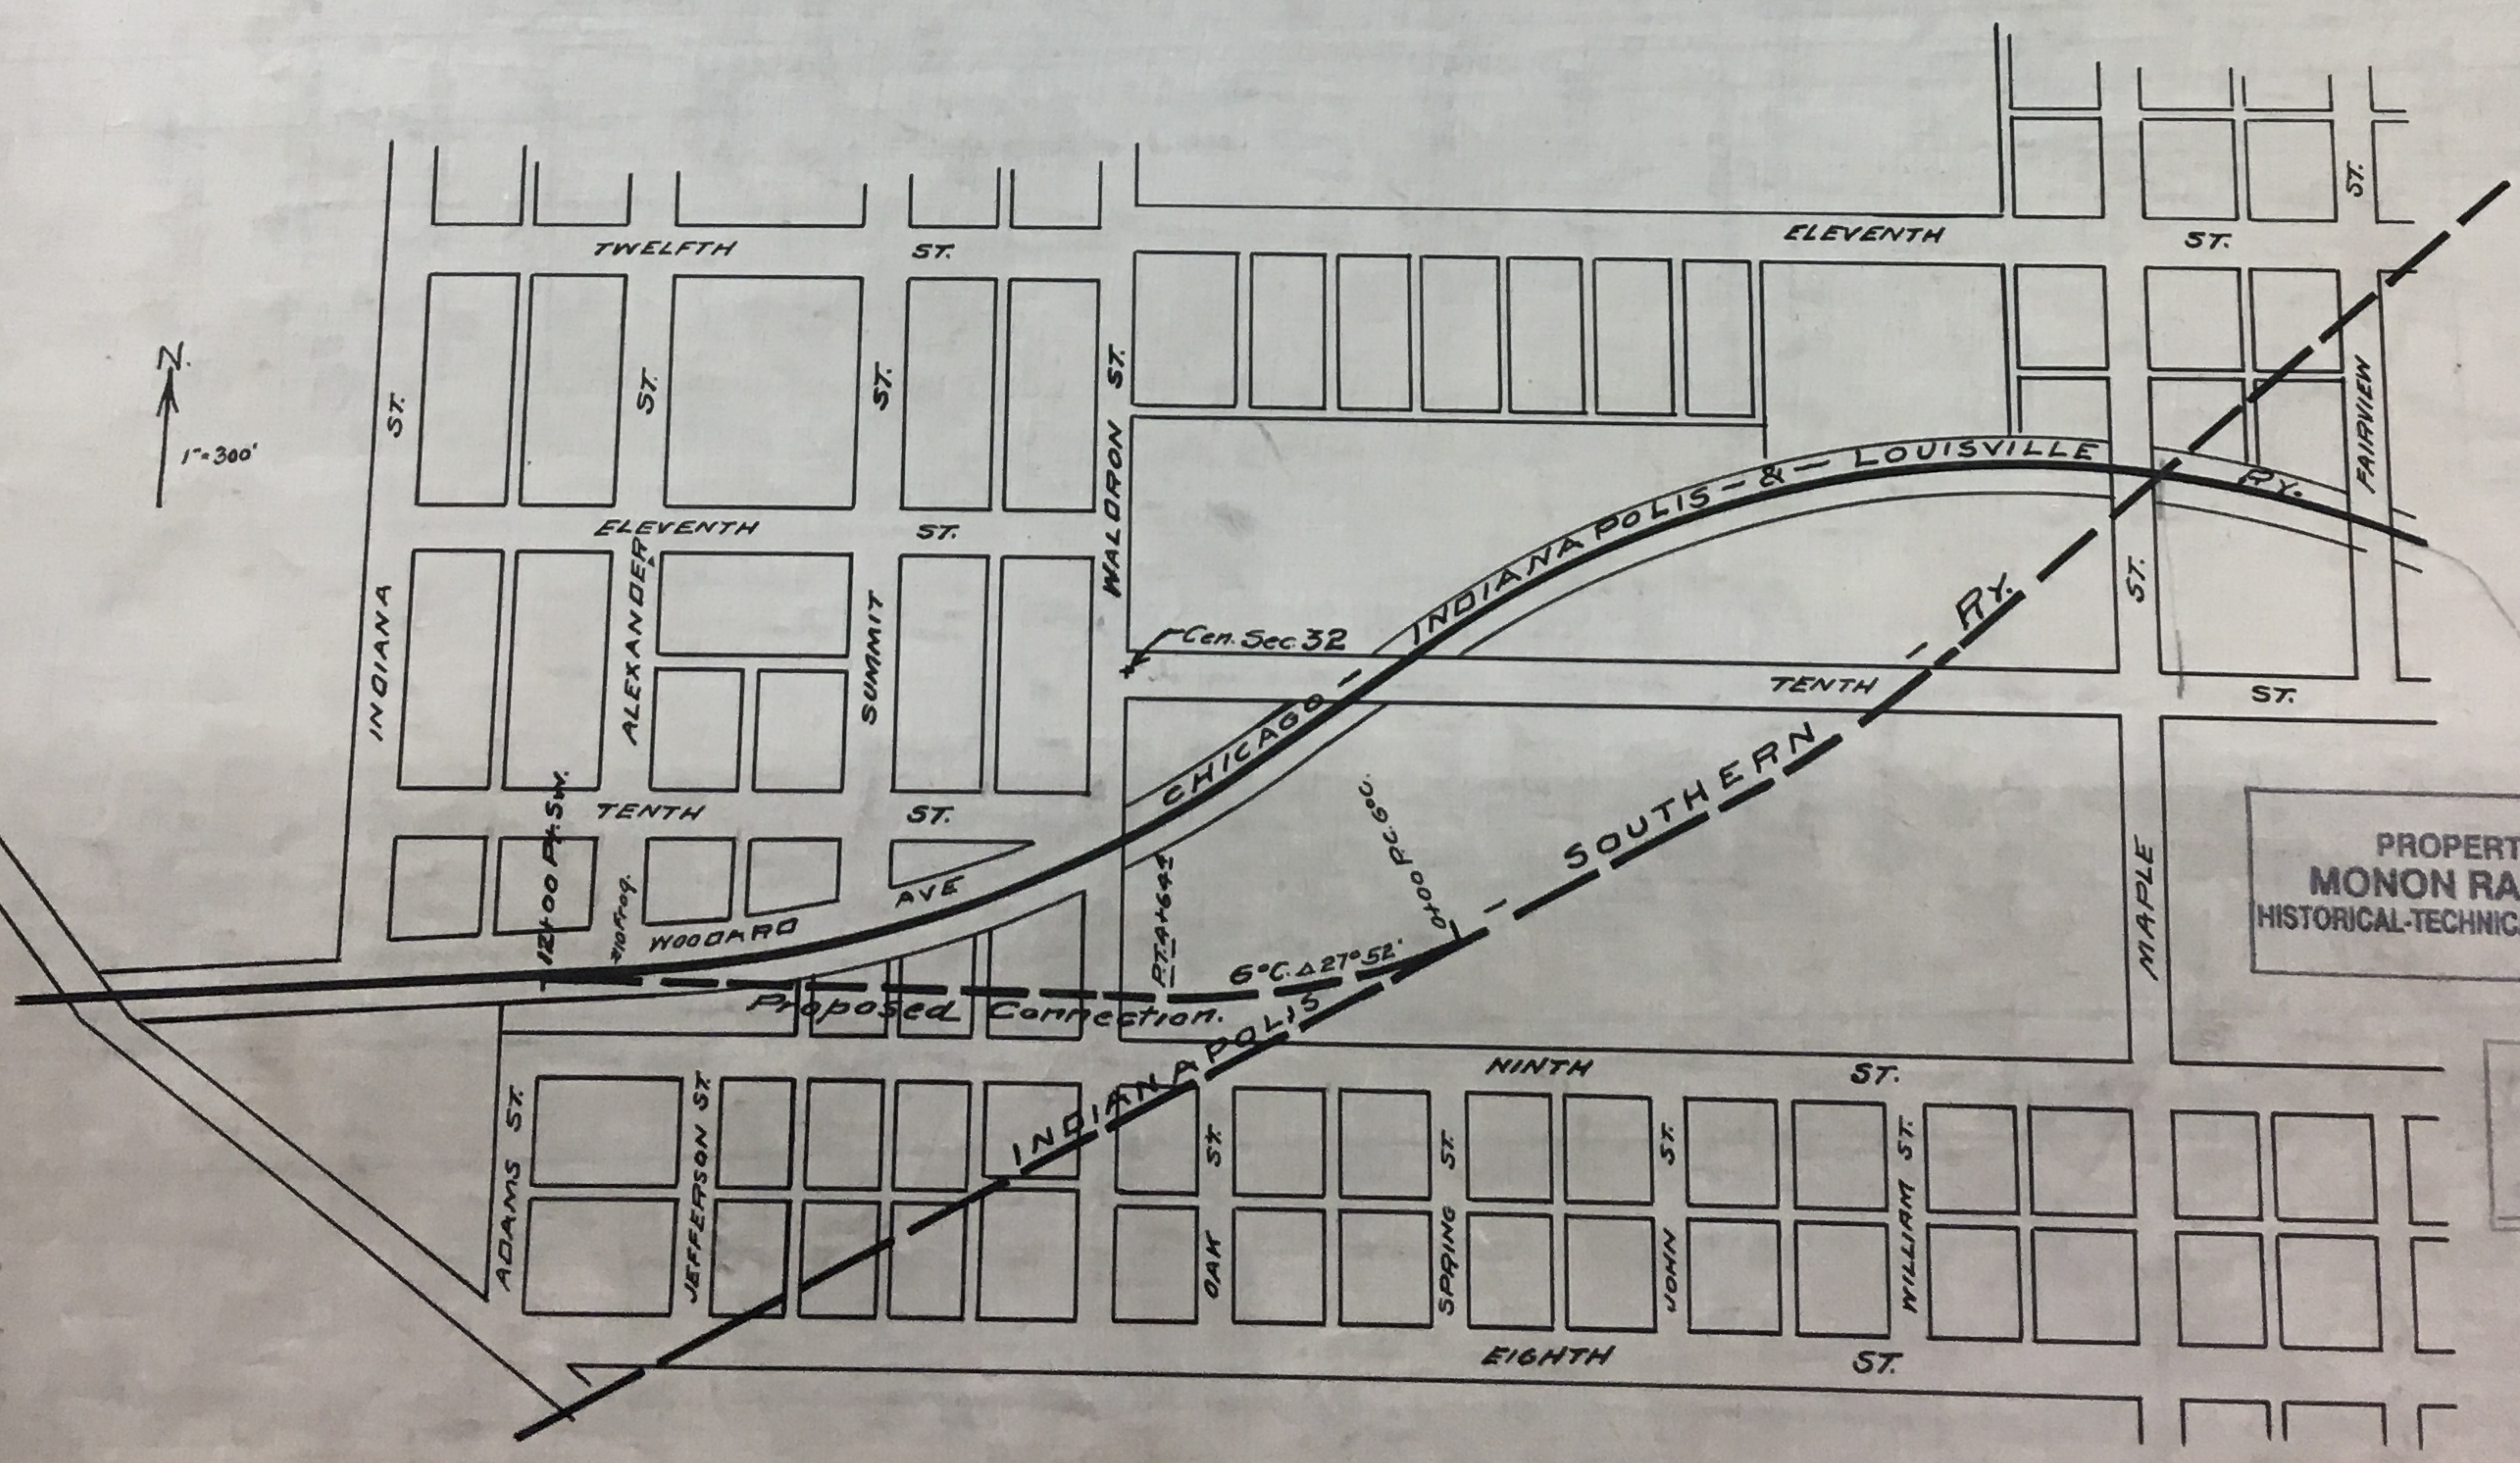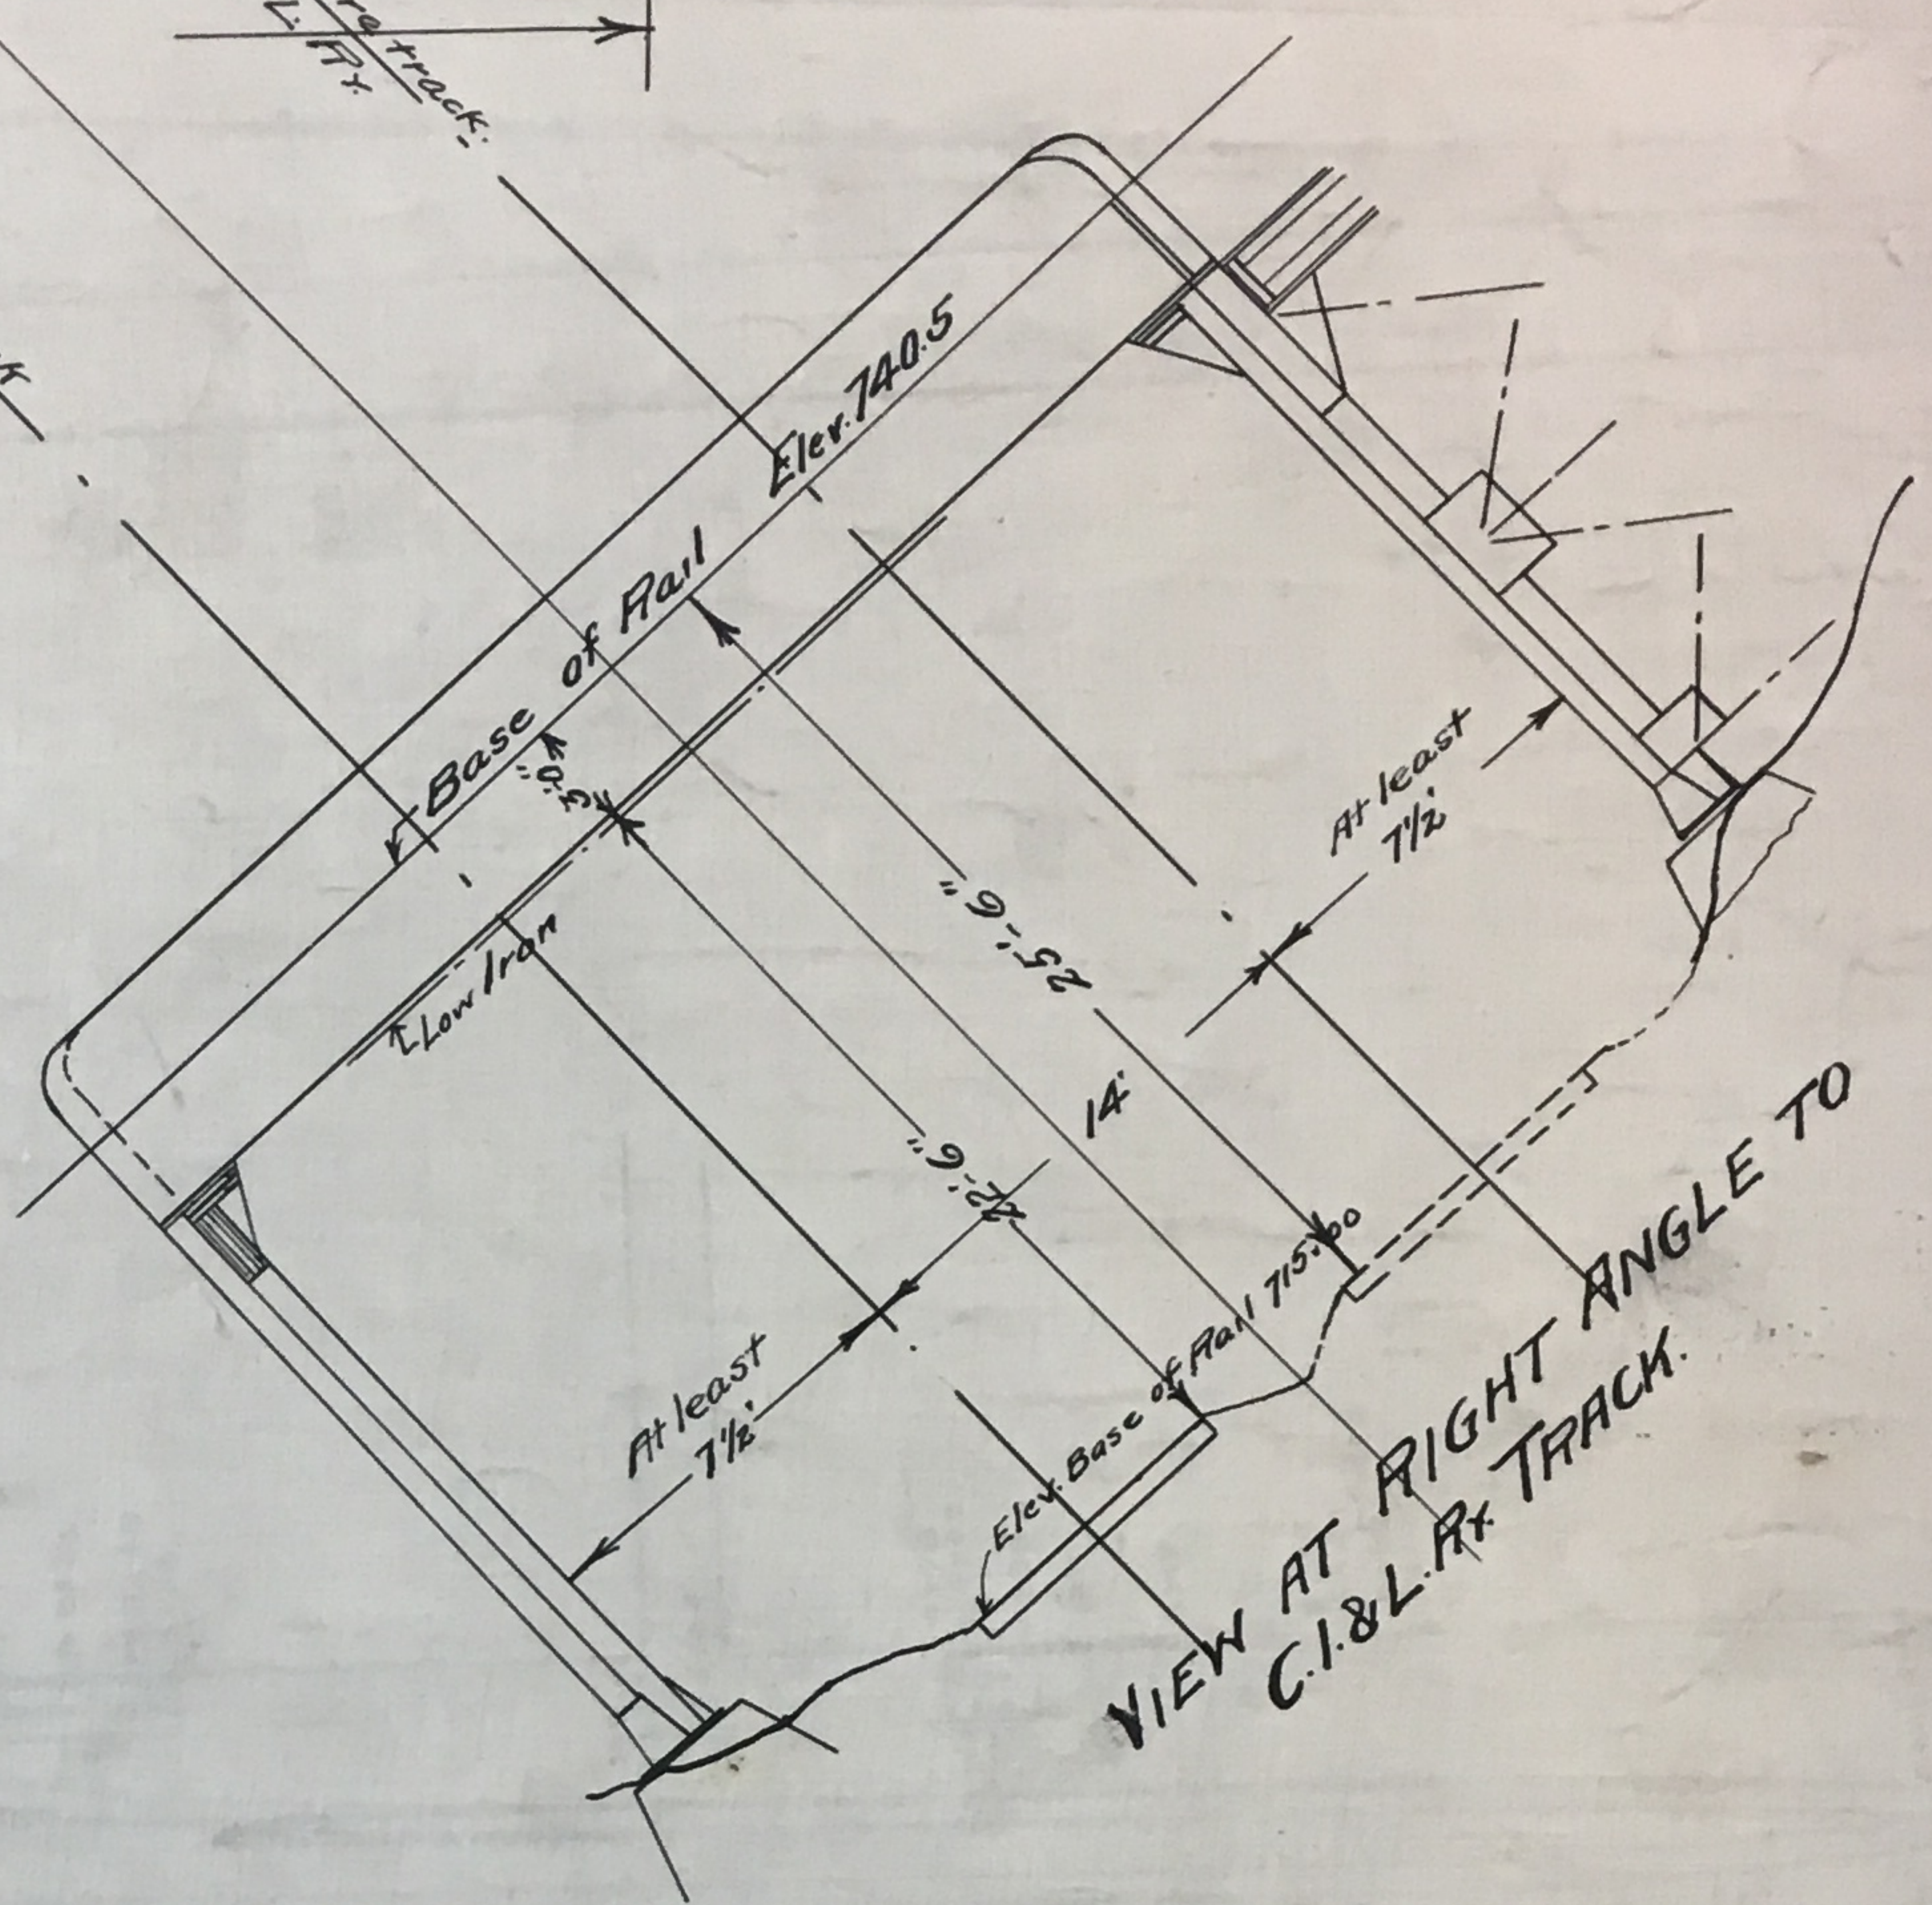








PROPERTY OF  
MONON RAILROAD  
HISTORICAL-TECHNICAL SOCIETY, INC.

ACCESSION

DEPOT  
GROUND


4<sup>TH</sup>

ST.

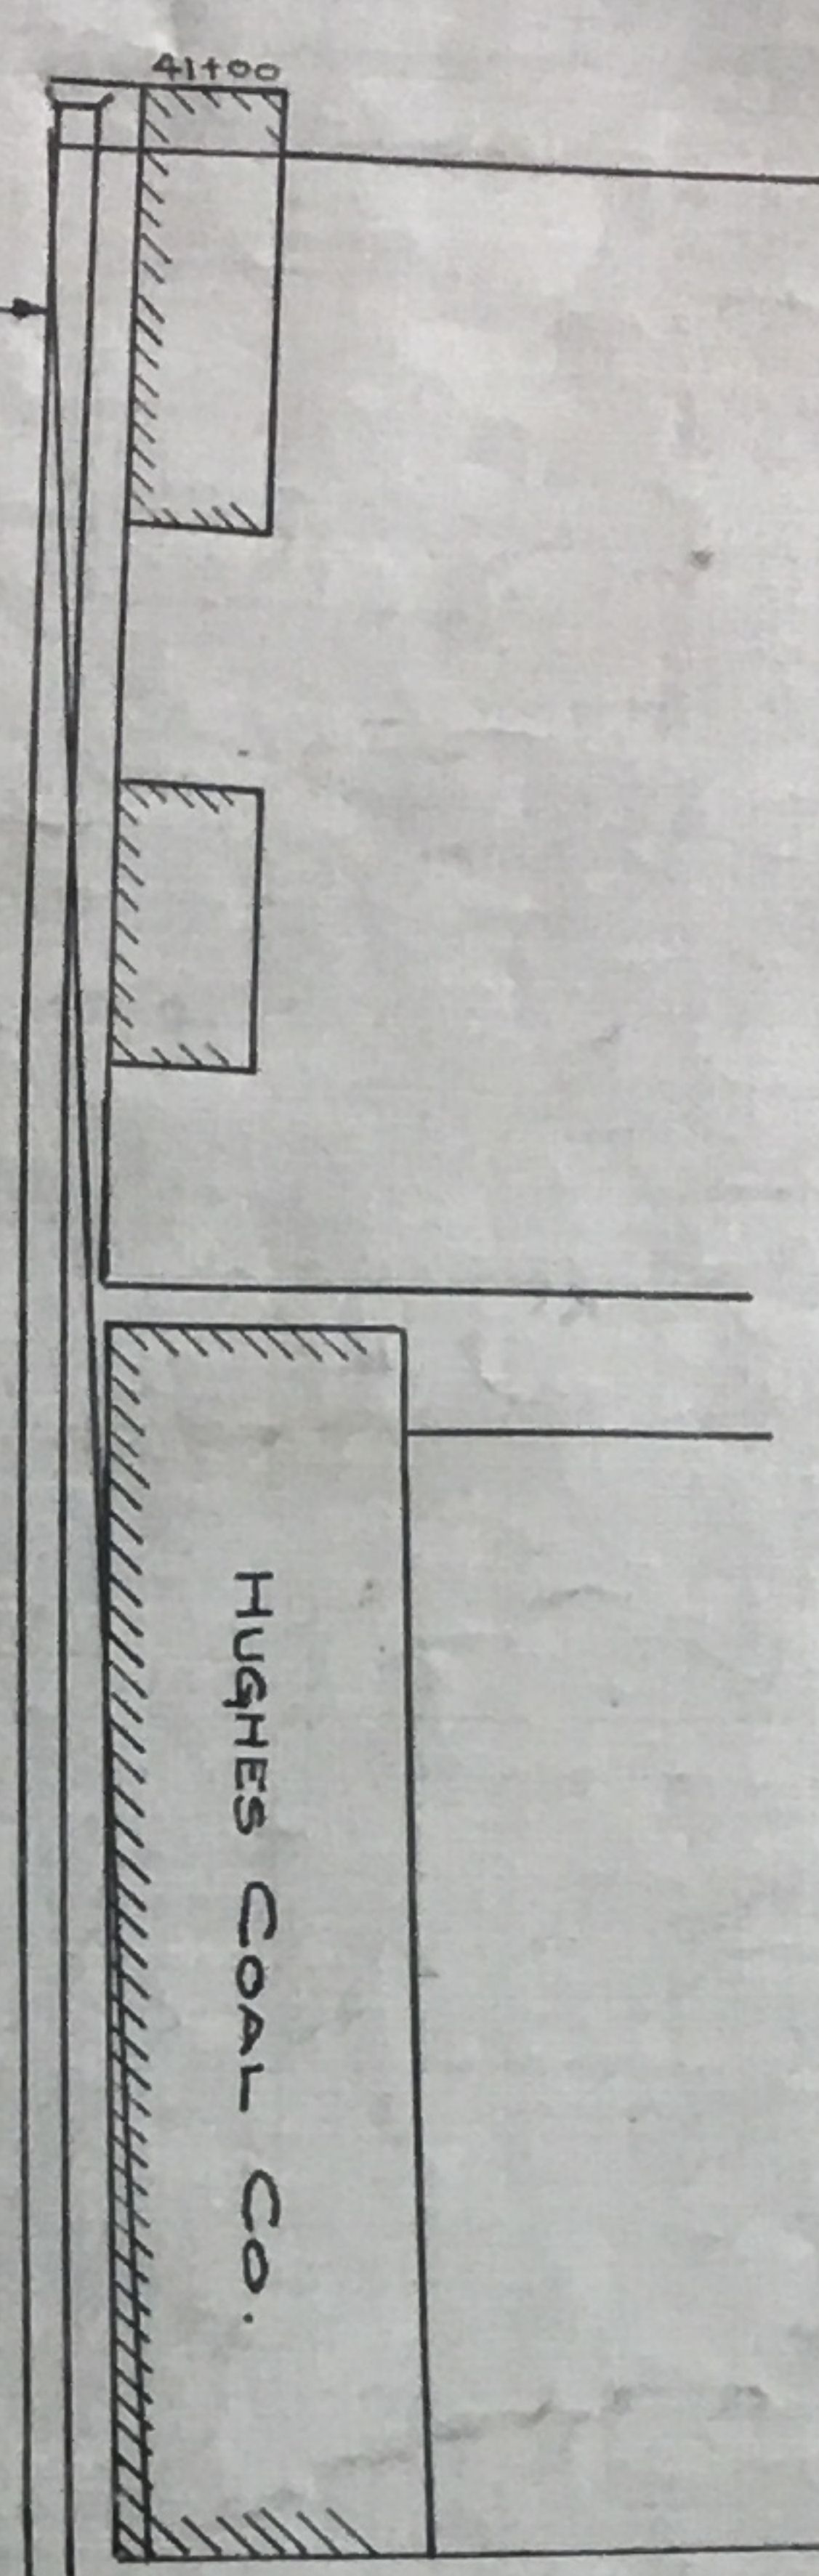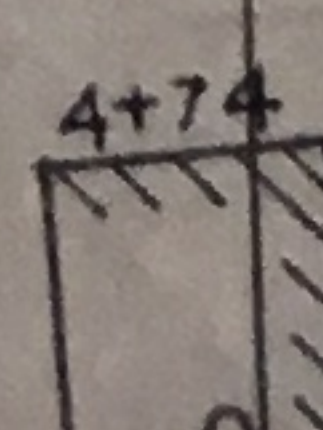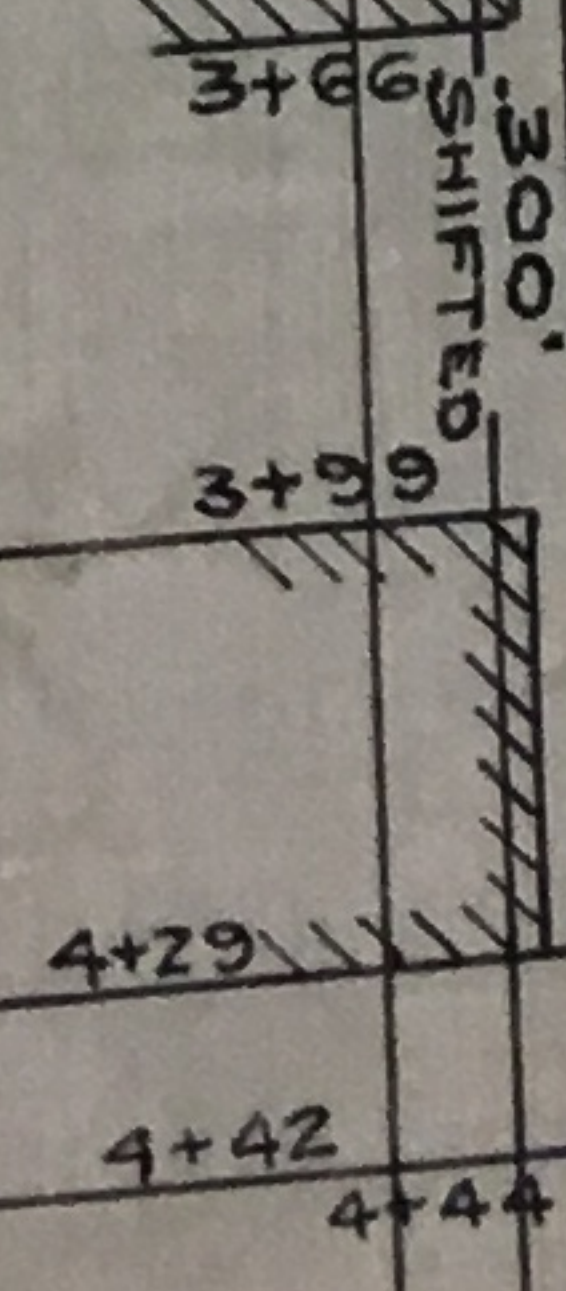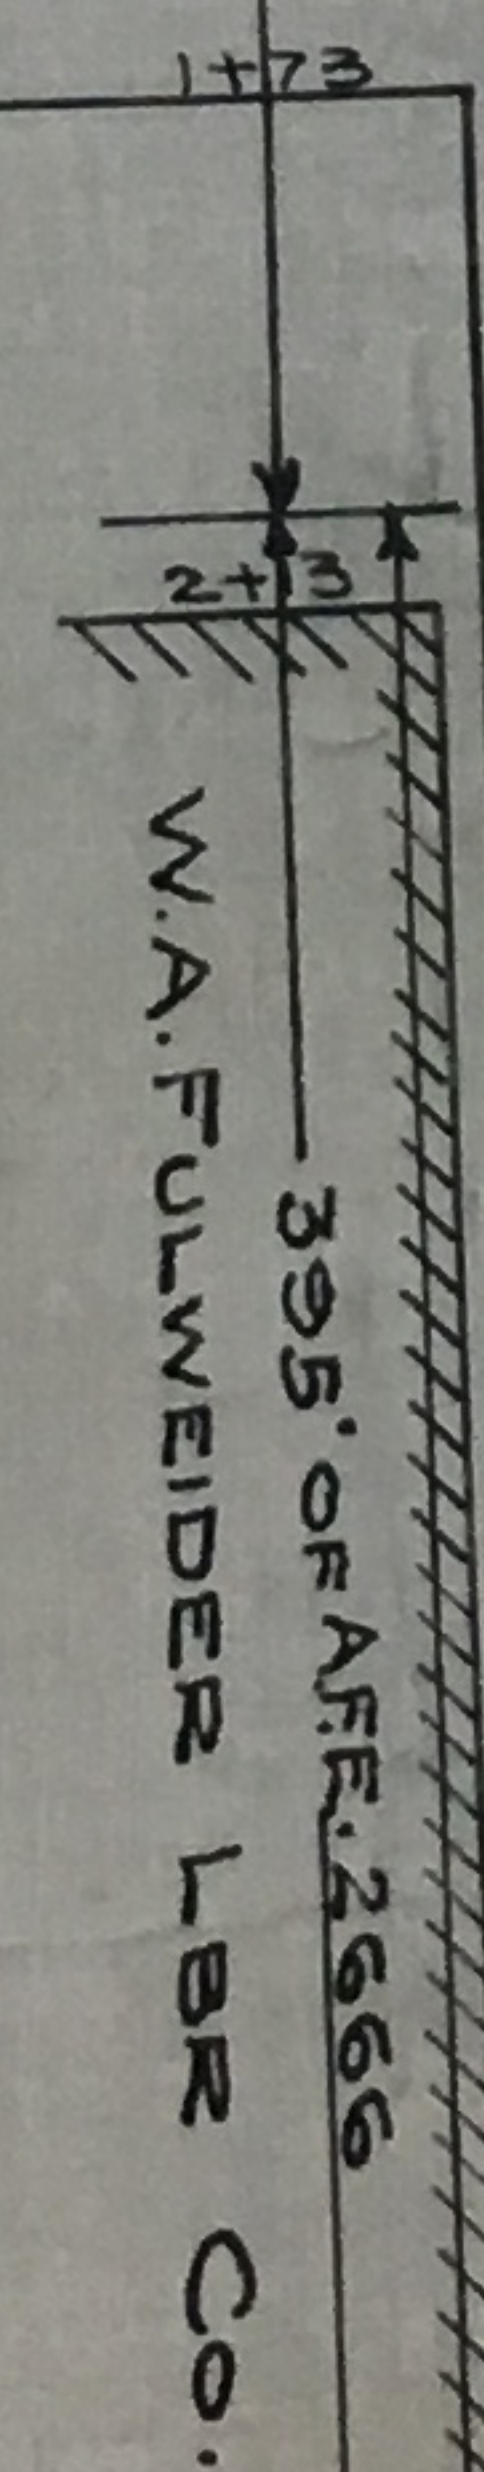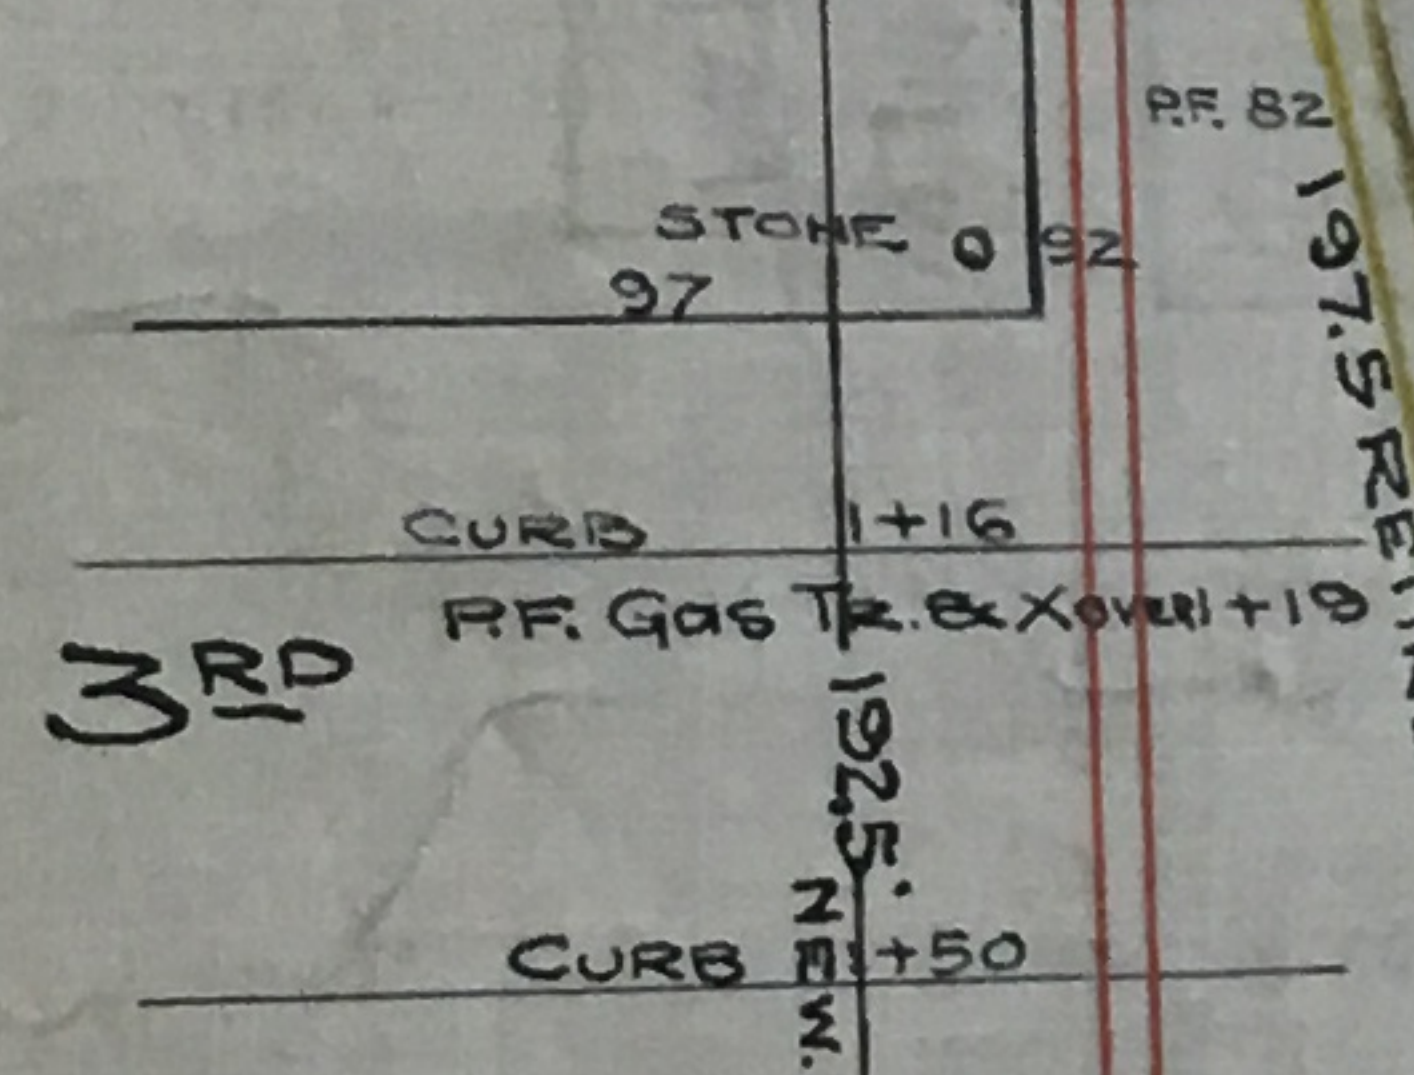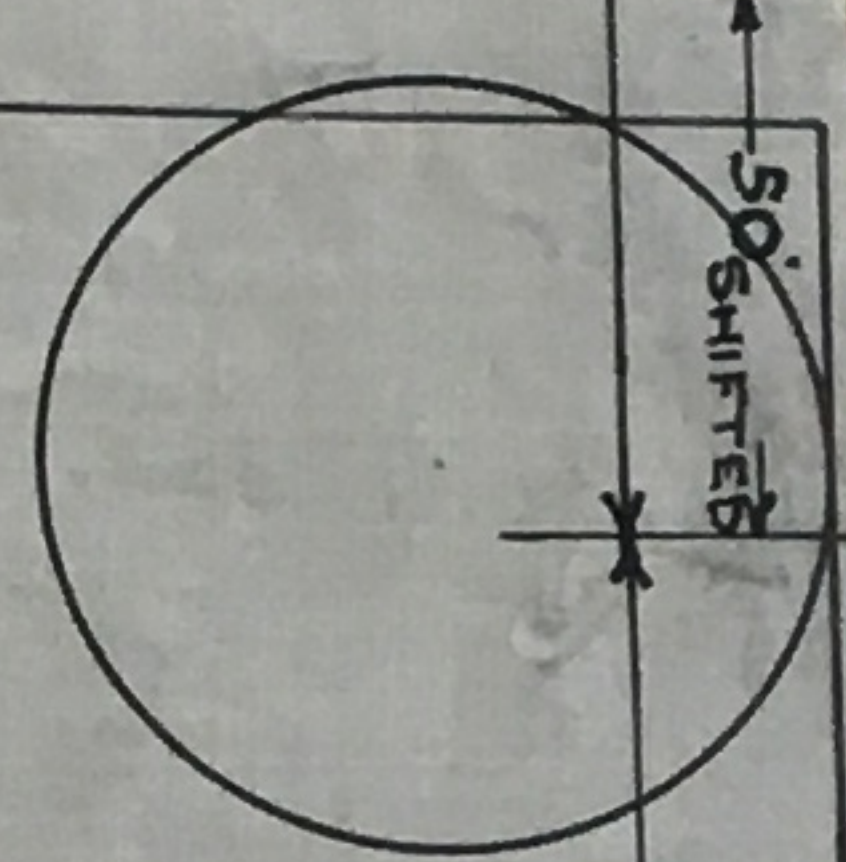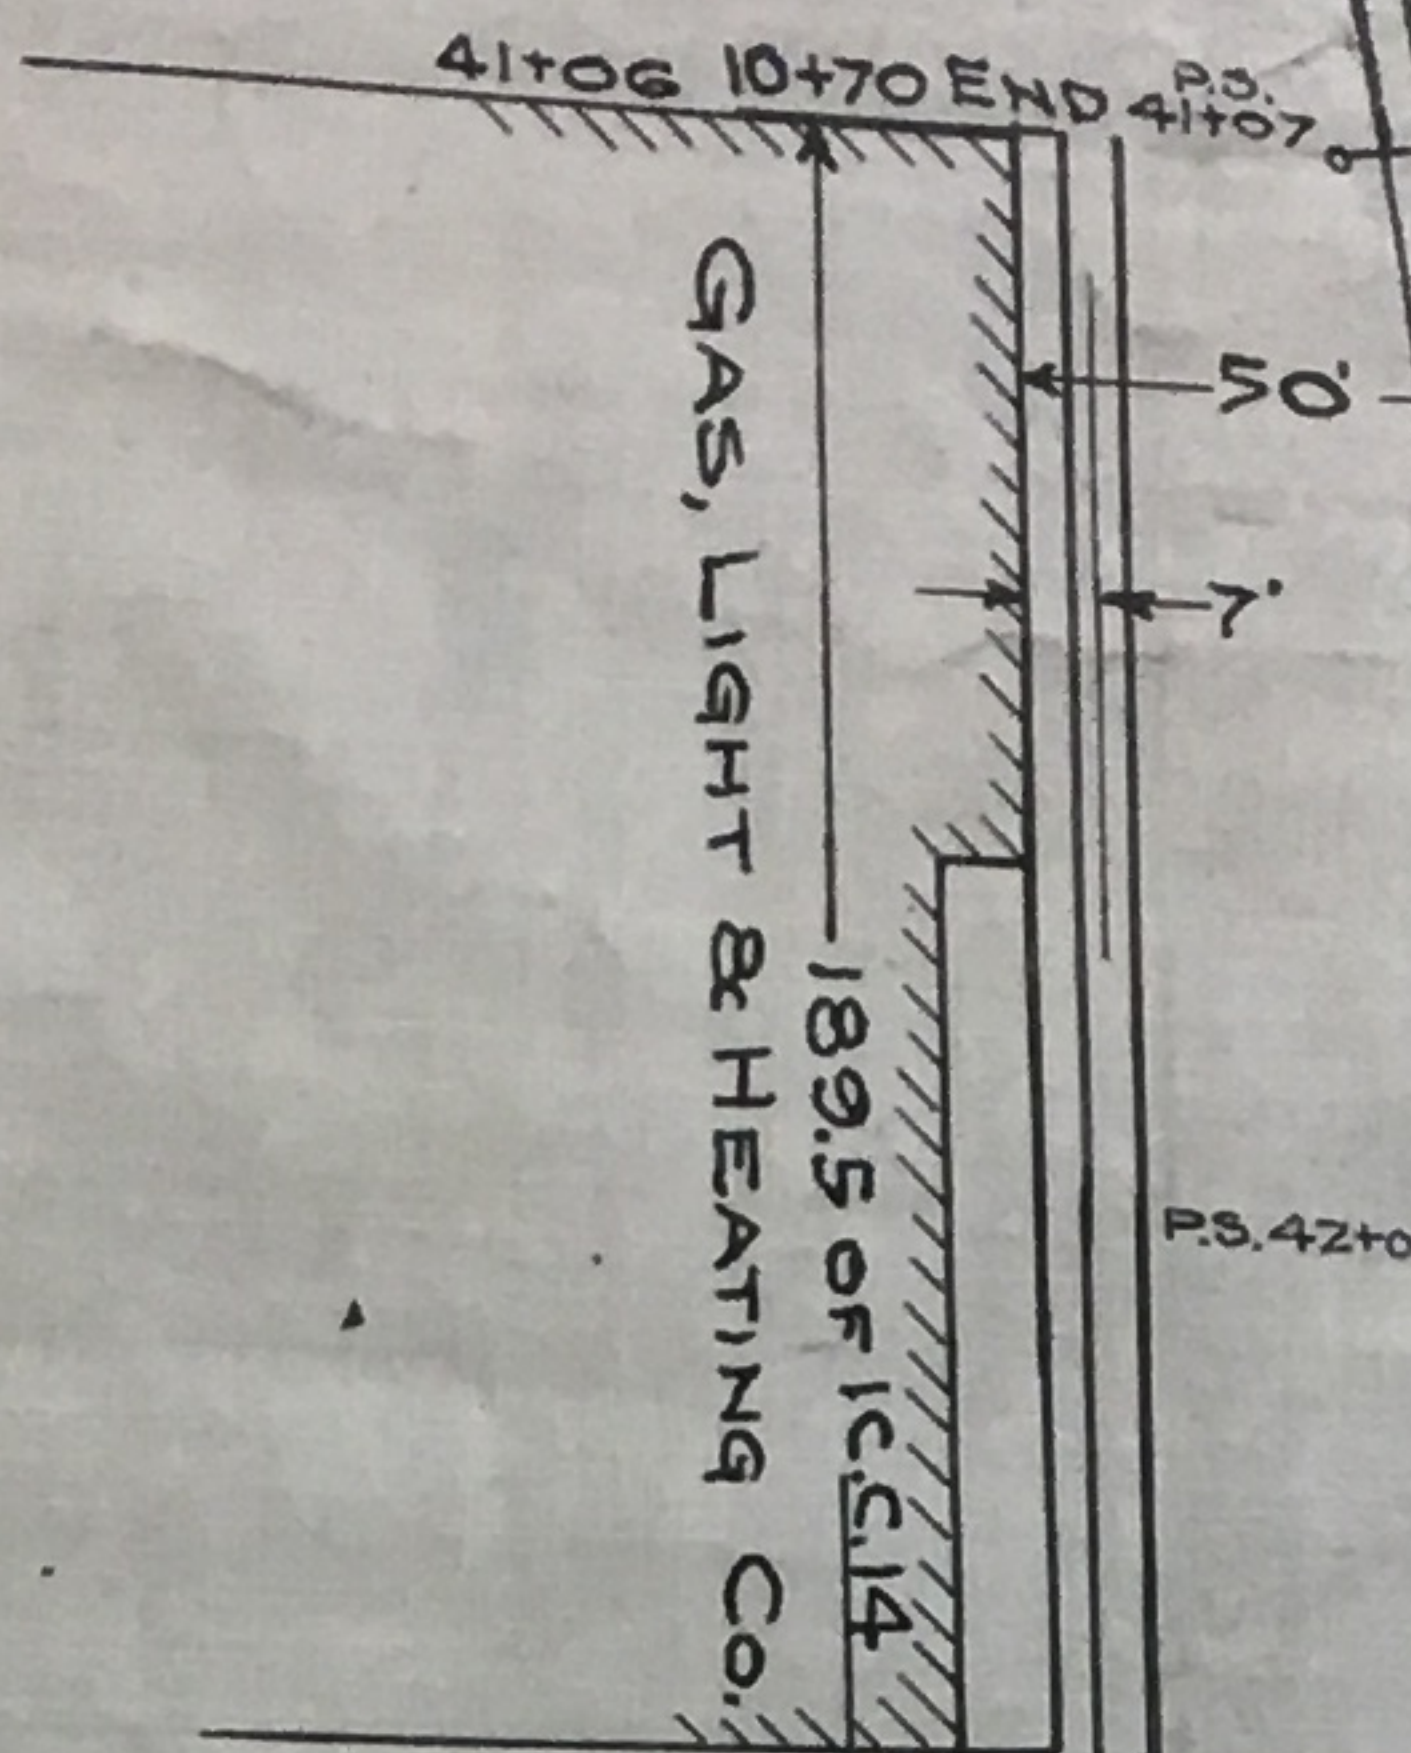


ST.

W.H.

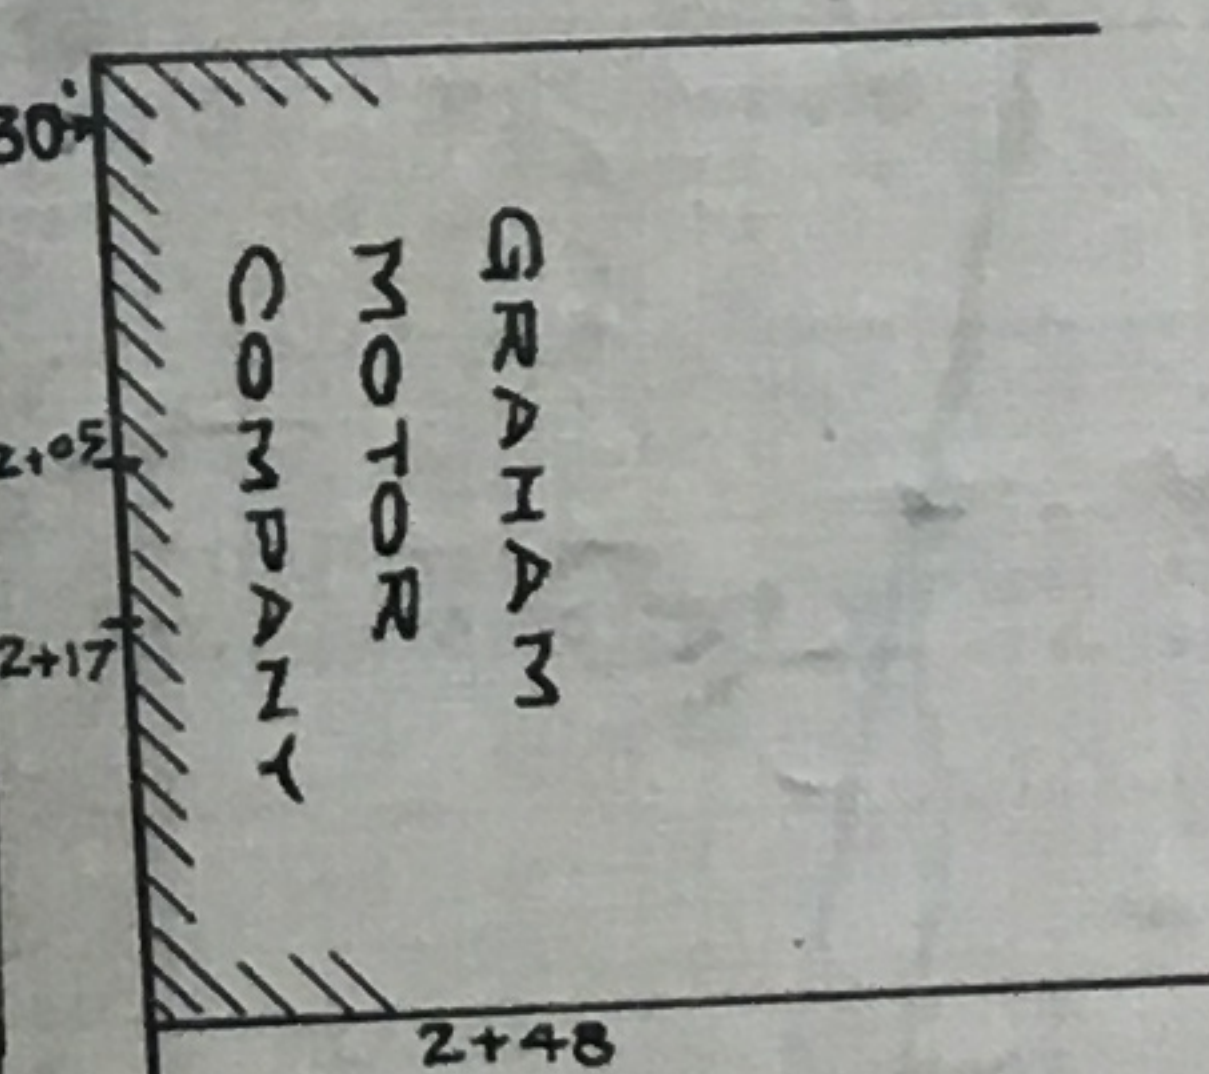


OTR 2+89

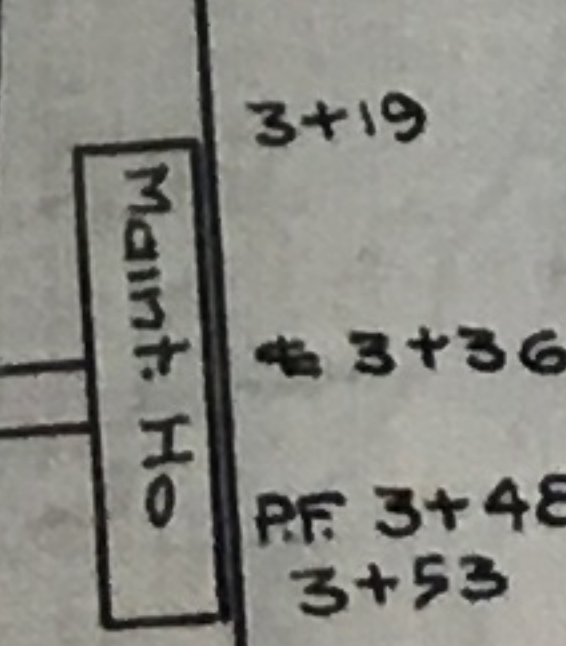

P.S. 4+30

OTR 4+44

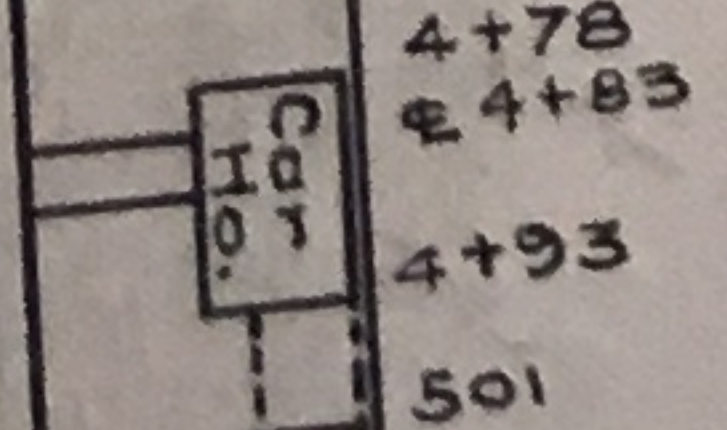

MONON RAILROAD  
HISTORICAL-TECHNICAL SOCIETY, INC.

11-29-29

2-1226 P

12-127

PROPERTY OF  
MONON RAILROAD  
HISTORICAL-TECHNICAL SOCIETY, INC.

PROPERTY OF  
MONON RAILROAD  
HISTORICAL-TECHNICAL SOCIETY, INC.

PROPERTY OF  
MONON RAILROAD  
HISTORICAL-TECHNICAL SOCIETY, INC.

C.I. & L. R.T.  
OFFICE OF ENG. MORW.  
TRACK CHANGES  
BLOOMINGTON IND  
11-30  
8-8-25

23-2-144

